



Dimensions are not to be scaled from this drawing.			
Rev	Date	Description	Author
H	17.01.24	Further structure from SE added to Studio 3 and Gym 1	gda
I	01.02.24	Update layout to TDC	gda
J	09.02.24	Planning Issue for comment	gda
K	22.02.24	Internal amendments to Changing Village after client feedback	gda

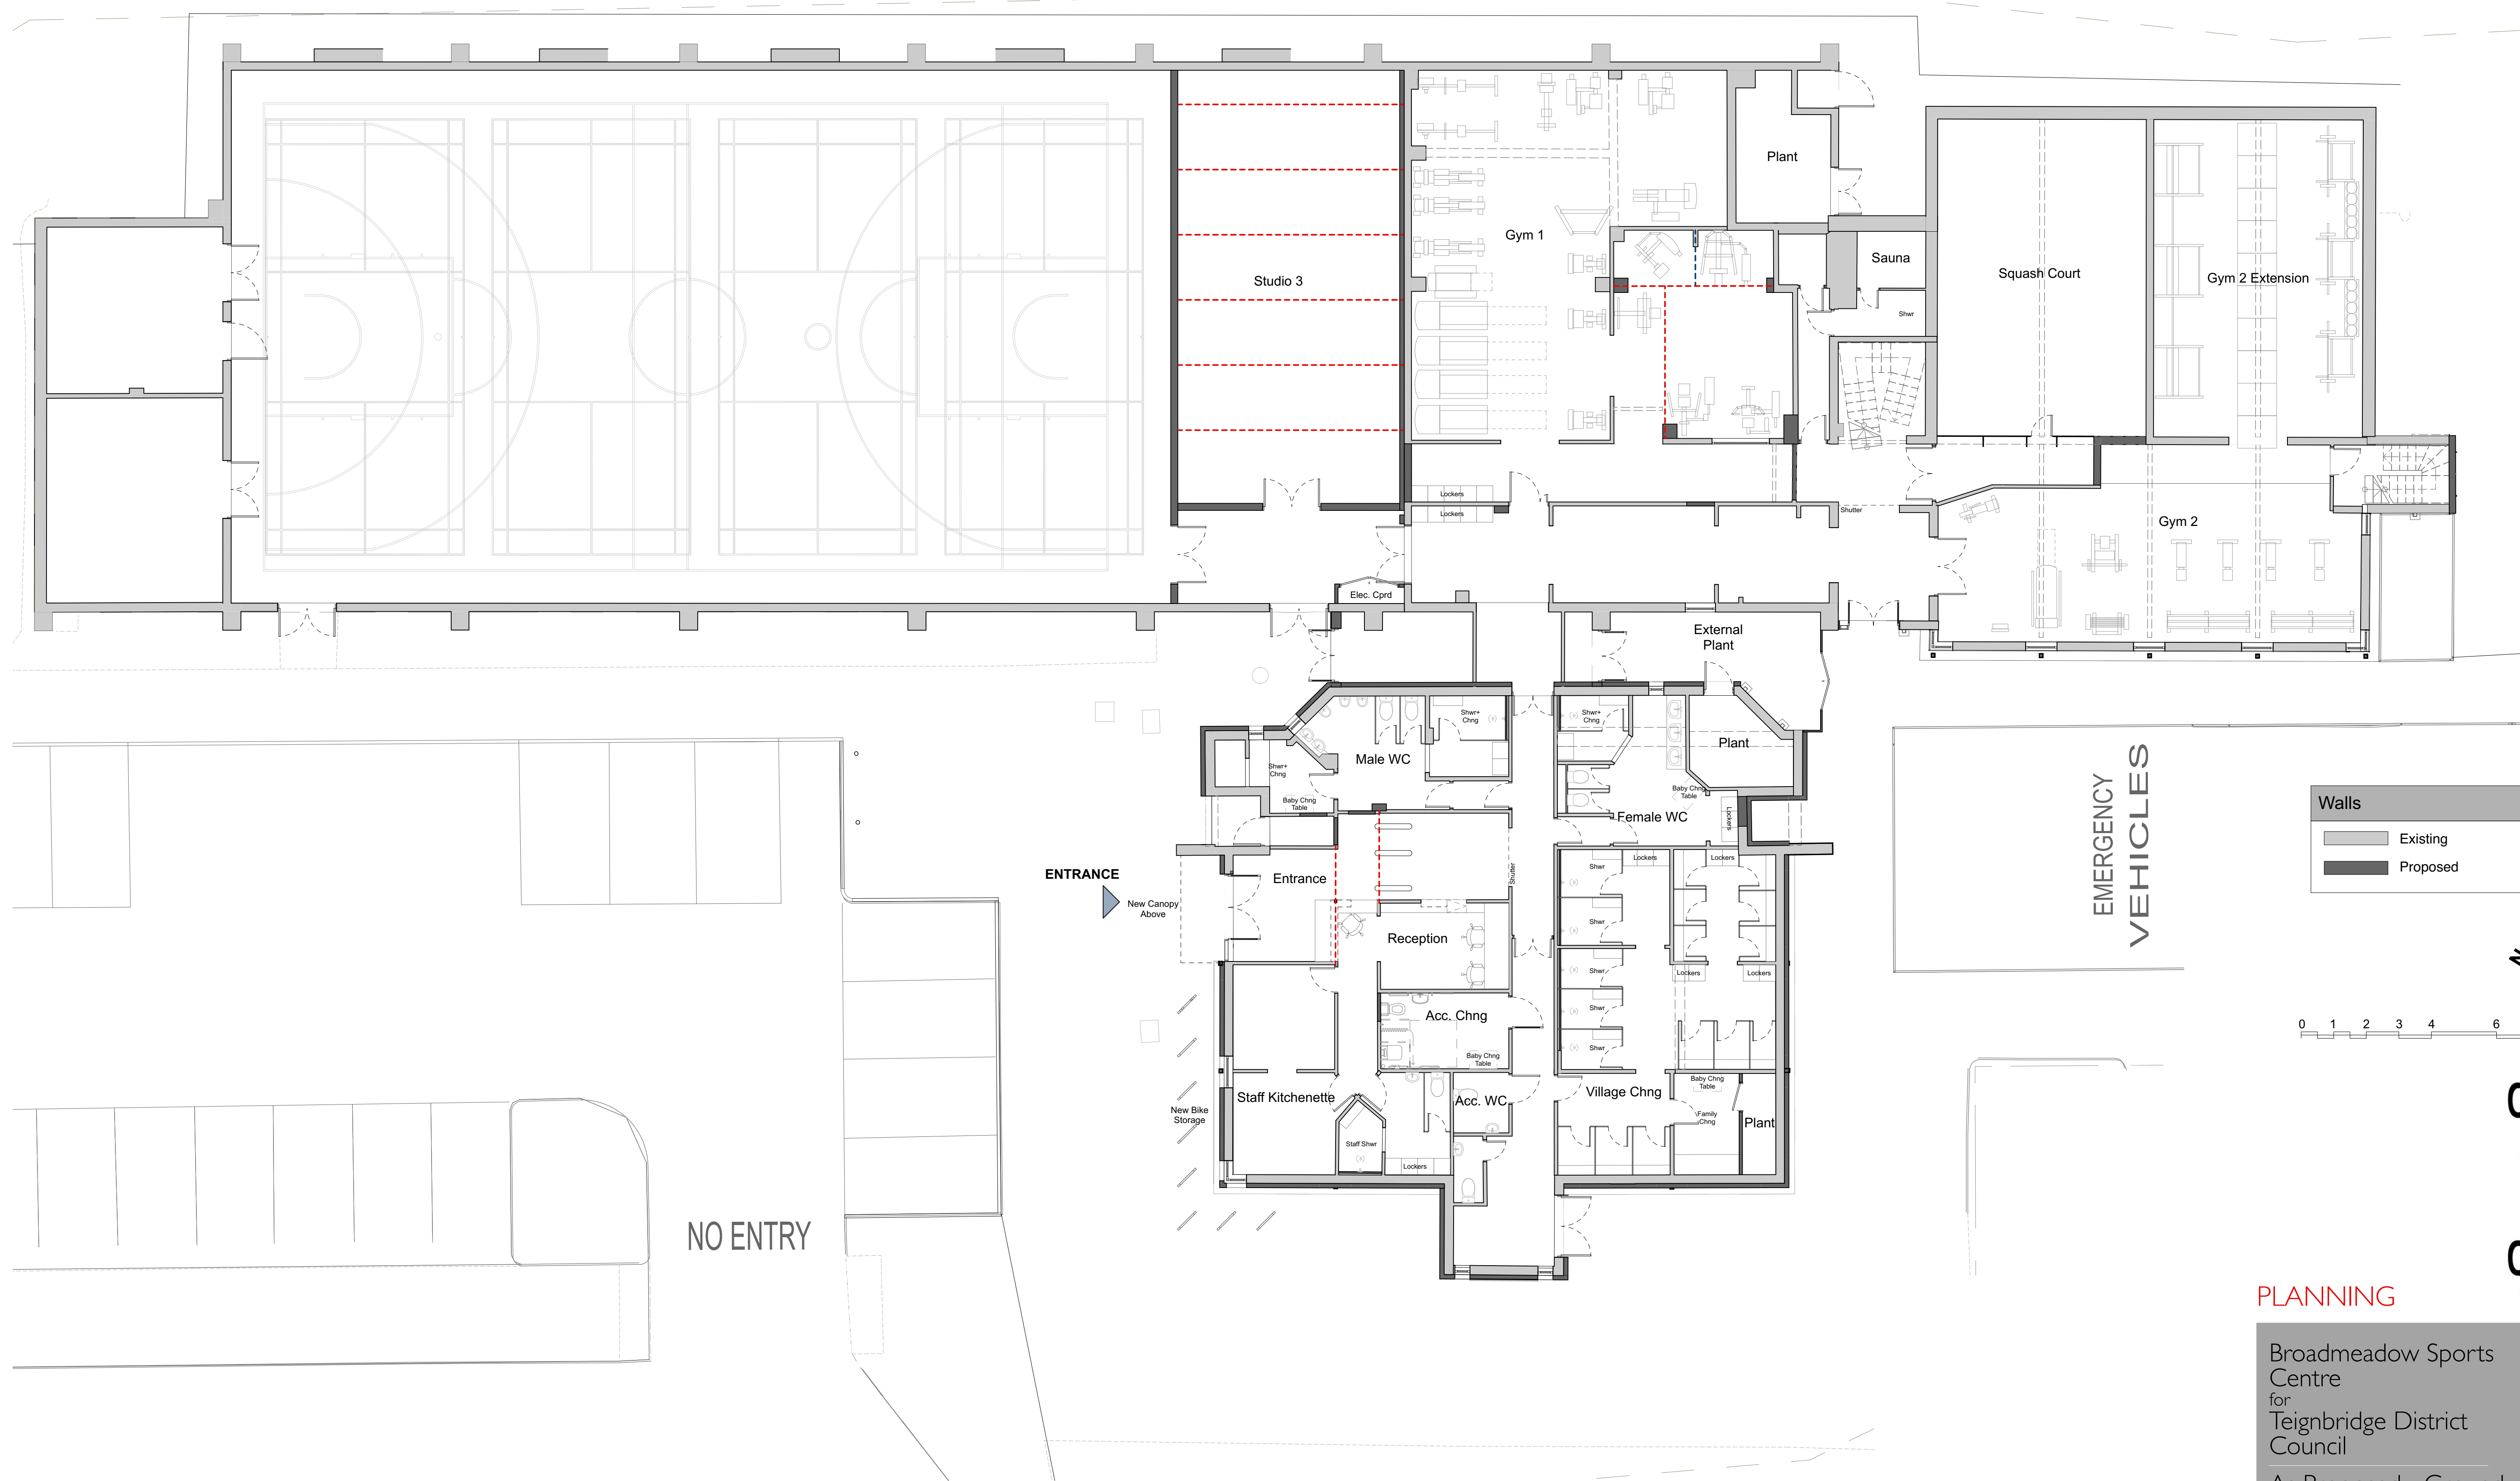

Walls	
	Existing
	Proposed

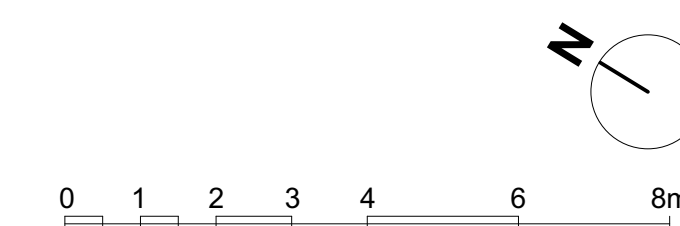

grainge architects

PLANNING

Broadmeadow Sports Centre
for
Teignbridge District Council

As Proposed - Ground Floor Plan

Scale: 1:100 @ A1

Drawing No: 1837 - P101 Rev K

The Boat Shed, Michael Browning Way
Exeter EX2 8DD
01392 438051 mail@g-a.uk.com