


NEW PLANS  
26/06/24

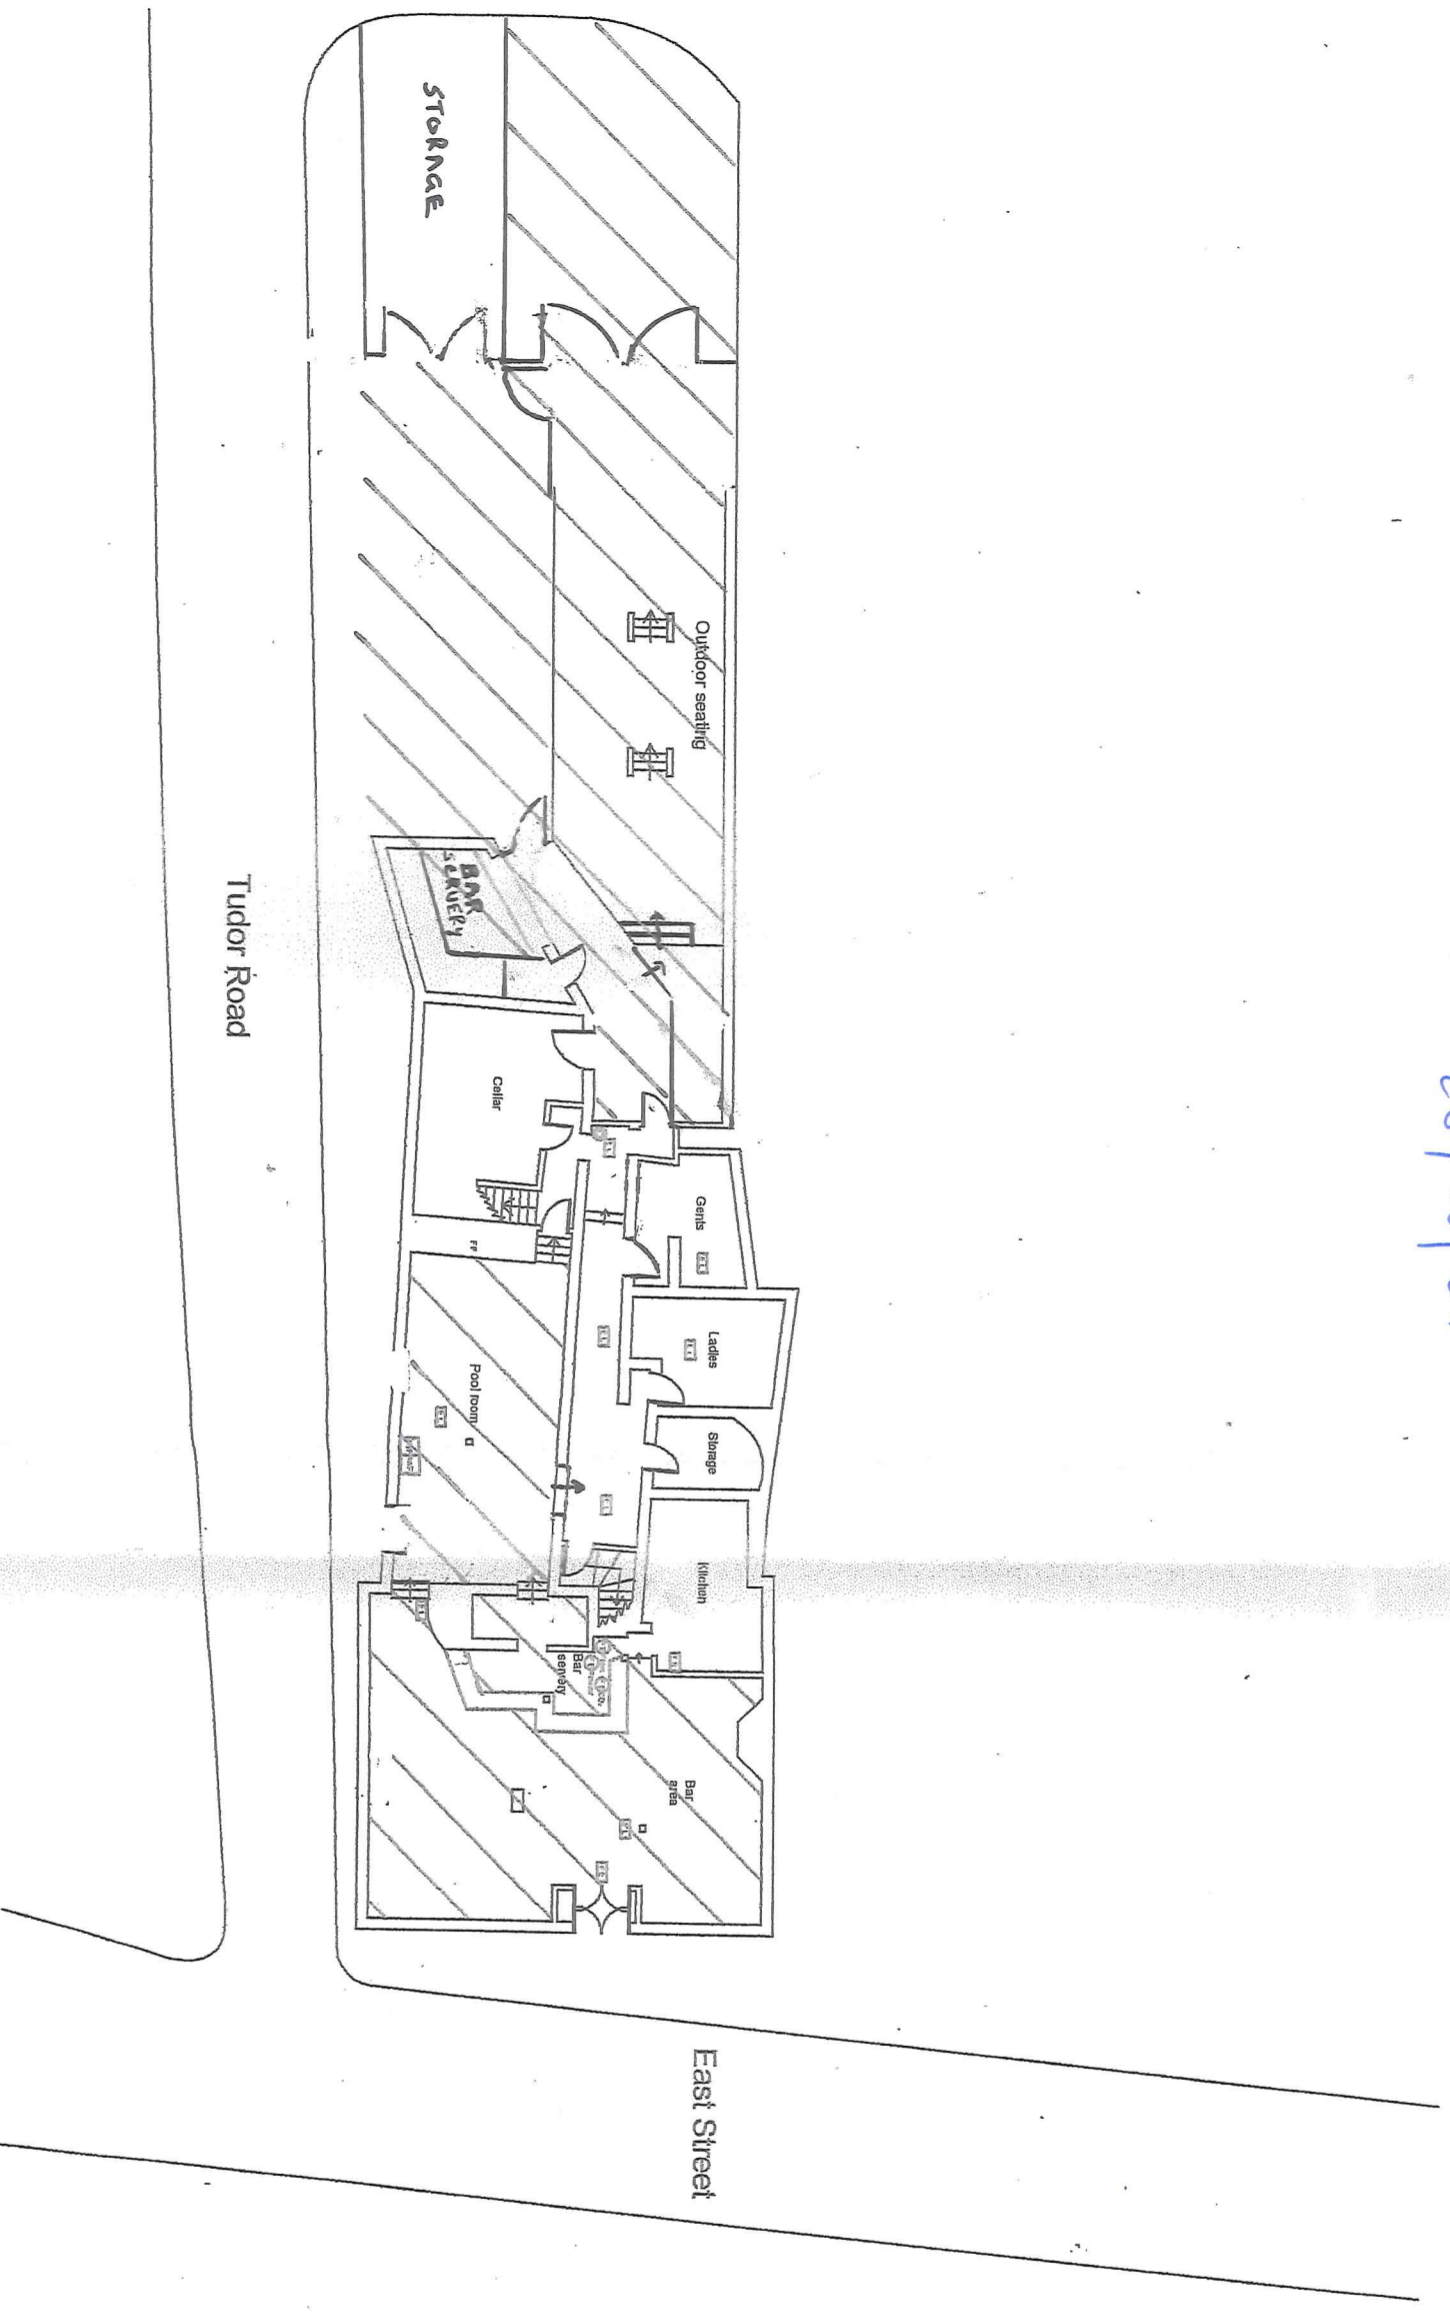

1st Floor Plan  
1:200

NB See also plan HT-050 (1)

<p><b>CLIENT</b> <b>THE ABBOT</b></p>	<p><b>DRAWING TITLE</b> Plan for Licence Application</p>	<p><b>PUB NAME</b> <b>THE ABBOT</b> Newton Abbot</p>	<p><b>Licensed Activity</b> Area (M<sup>2</sup>) 160.0</p>	<p><b>Licensed External Drinking Area (M<sup>2</sup>)</b> 53.5</p>	<p><b>DATE</b> June 05</p>	<p><b>SCALE</b> 1:200</p>	<p><b>DWG No</b> HT-050 (2)</p>	<p><b>DRAWN</b> SF</p>	<p><b>REV.</b></p>
<p><b>NOTES</b> No Additional Notes</p>									

**Chartered Surveyors**  
**Building Surveying - Quantity Surveying**  
**Building Engineers**

42, UPPER HIGH STREET  
THAME  
OXON OX9 2DW  
Tel: 01844 261222  
Fax: 01844 261190  
Email: [surveying@peternorth-dtama.co.uk](mailto:surveying@peternorth-dtama.co.uk)  
Website: [www.peternorth.co.uk](http://www.peternorth.co.uk)

**LEGEND**

- HIKE PLACE
- DOOR
- BOILER
- FIRE EXIT
- EMERGENCY LIGHT DISTRIBUTION BOARD
- FIRE ALARM CALL POINT
- BELL SOUNDER
- SMOKE DETECTOR
- HEAT DETECTOR
- FIRE BLANKET
- FIRE EXTINGUISHER CO<sub>2</sub>
- FIRE EXTINGUISHER FOAM
- FIRE EXTINGUISHER WATER
- FIRE EXTINGUISHER POWDER
- SPRINKLER OUTLETS
- STEPS
- ARROWS ALWAYS SHOWN IN IN 'UP' DIRECTION UNLESS OTHERWISE NOTED
- AMUSEMENT WITH PRIZES
- BAR FLAP
- PROPOSED LICENSED AREA

This drawing and its contents are the copyright of Peter North and Partners Chartered Surveyors and may not be reproduced or transmitted in any form or by any means, electronic, mechanical, photocopying, recording, or by any information storage and retrieval system, without the prior written permission of Peter North and Partners. No liability will be accepted for amendments made by other persons. This drawing is for licensing purposes only and should not be used for any design or construction work.