
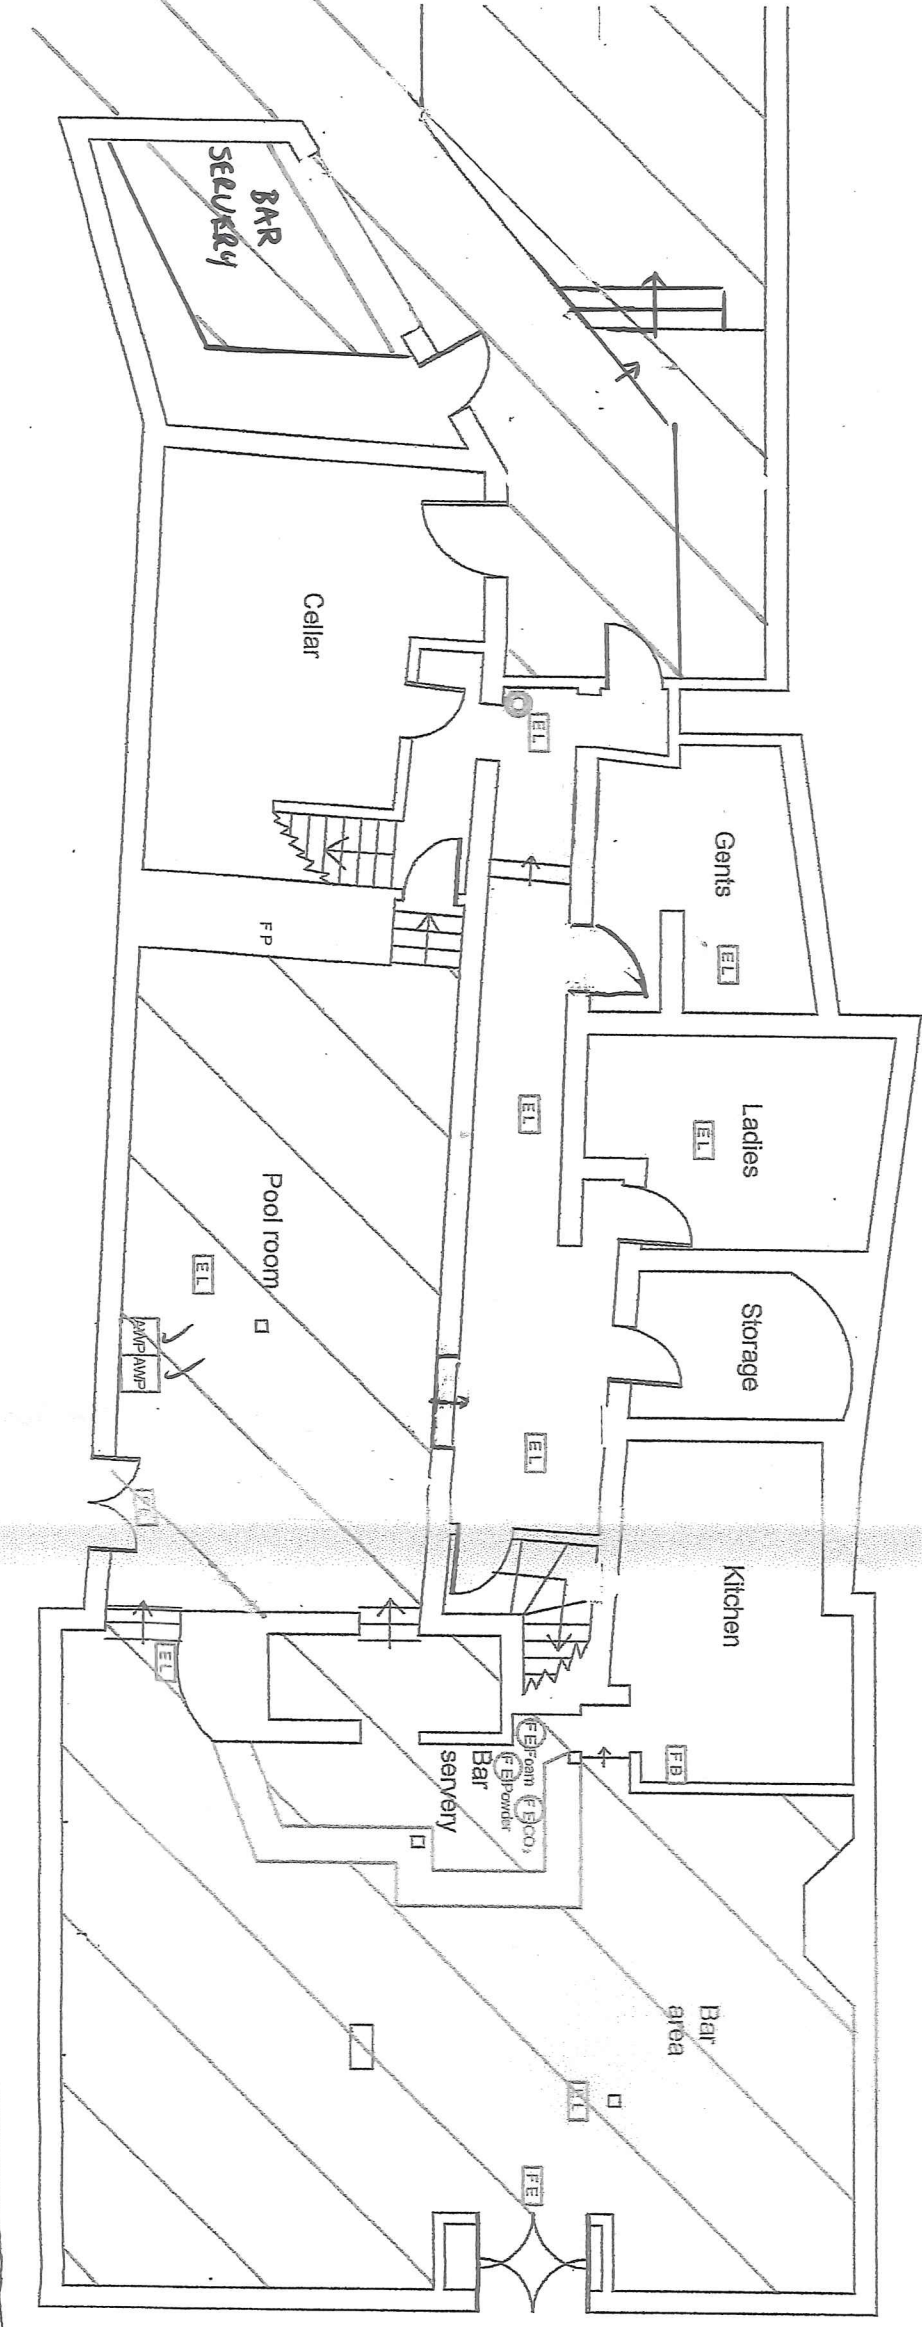


NEW PLANS
26/06/24

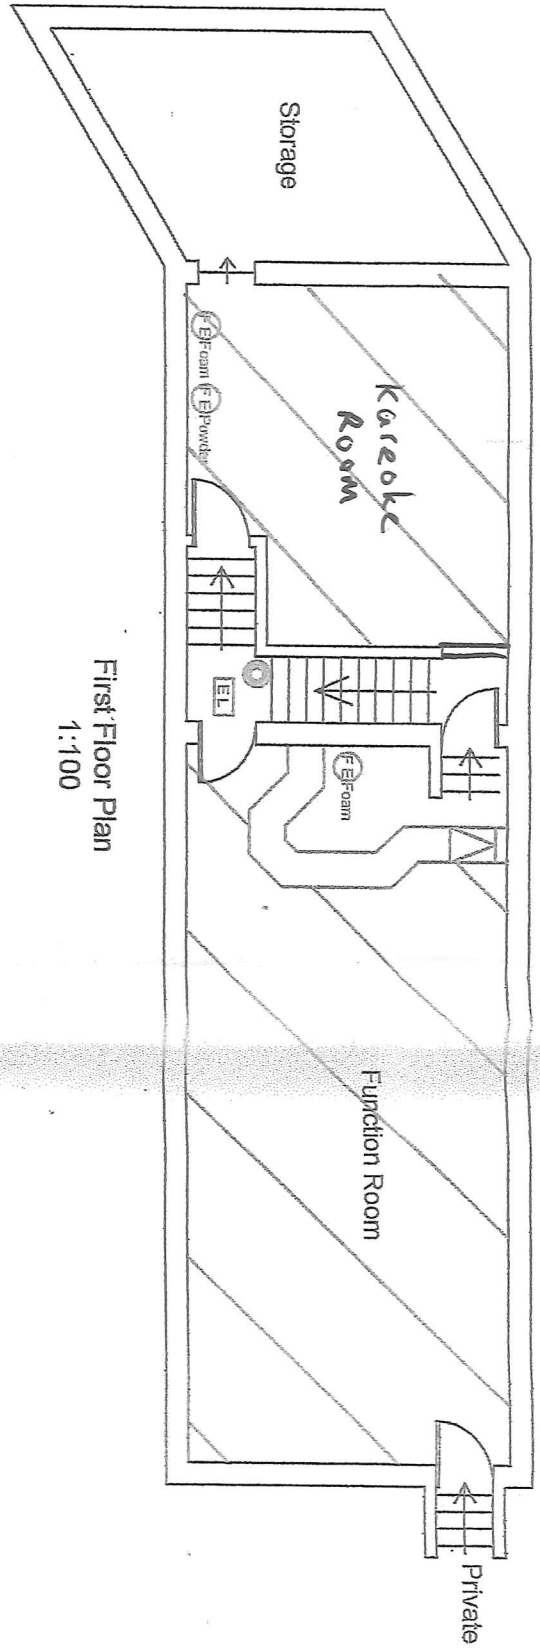

Ground Floor Plan
1:100
NB See also plan HT-050 (2)

- DOOR
- BOILER
- FIRE EXIT
- EMERGENCY LIGHT
- DISTRIBUTION BOARD
- FIRE ALARM CALL POINT
- BELL SOUNDER
- SMOKE DETECTOR
- HEAT DETECTOR
- FIRE BLANKET
- FIRE EXTINGUISHER CO₂
- FIRE EXTINGUISHER FOAM
- FIRE EXTINGUISHER WATER
- FIRE EXTINGUISHER POWDER
- SPRINKLER OUTLETS
- STEPS
- ARROWS ALWAYS SHOWN IN IN UP DIRECTION UNLESS OTHERWISE NOTED
- AMUSEMENT WITH PRIZES
- BAR FLAP
- PROPOSED LICENSED AREA

Chartered Surveyors
Building Surveying - Quantity Surveying
Building Engineers

42, UPPER HIGH STREET
 THAME
 OXON OX9 2DW
 Tel: 01844 281222
 Fax: 01844 281190
 Email: surveying@peternorth-thame.co.uk
 Website: www.peternorth.co.uk

CLIENT
THE ABBOT

DRAWING TITLE
 Plan for License Application

PUB NAME
THE ABBOT
 Newton Abbot

Licenseable Activity
 Licensed External Drinking Area (LEA)
 160.0

DATE
 June 05

DWG No
 HT-050 (1)

SCALE
 1:100

DRAWN
 SF

REV.

NOTES
 No Additional Notes

This drawing and the works depicted are the copyright of Peter North and Partners Chartered Surveyors and may not be reproduced or amended in any form except by written permission. This drawing is for identifying purposes only and should not be used for any design or construction work.