



APPENDIX A

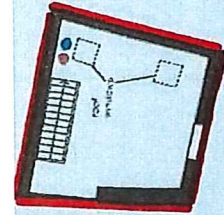


FIRST FLOOR PLAN

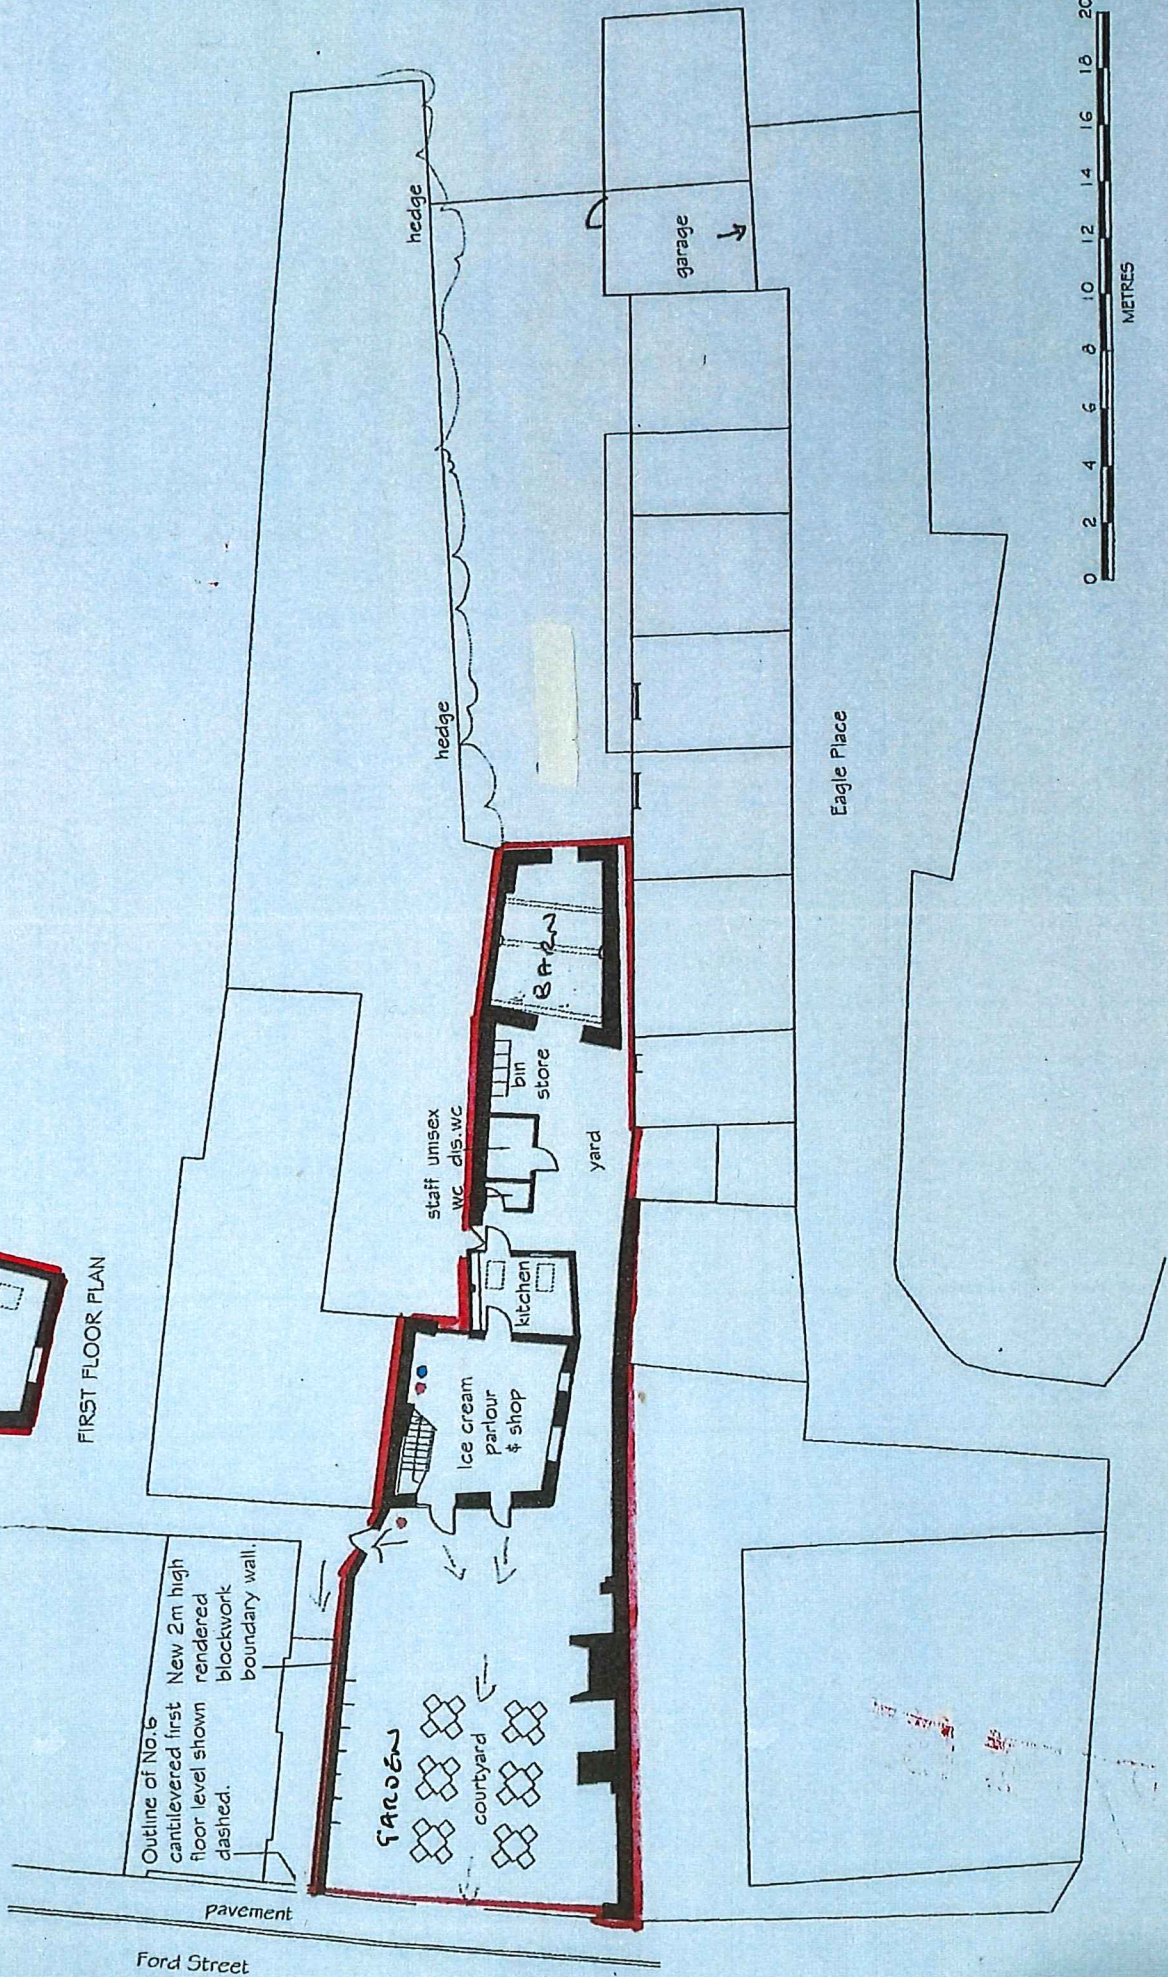

Outline of No.6 cantilevered first floor level shown dashed.
New 2m high rendered blockwork boundary wall.

● FIRE
● EXTINGUISHERS

Location plan

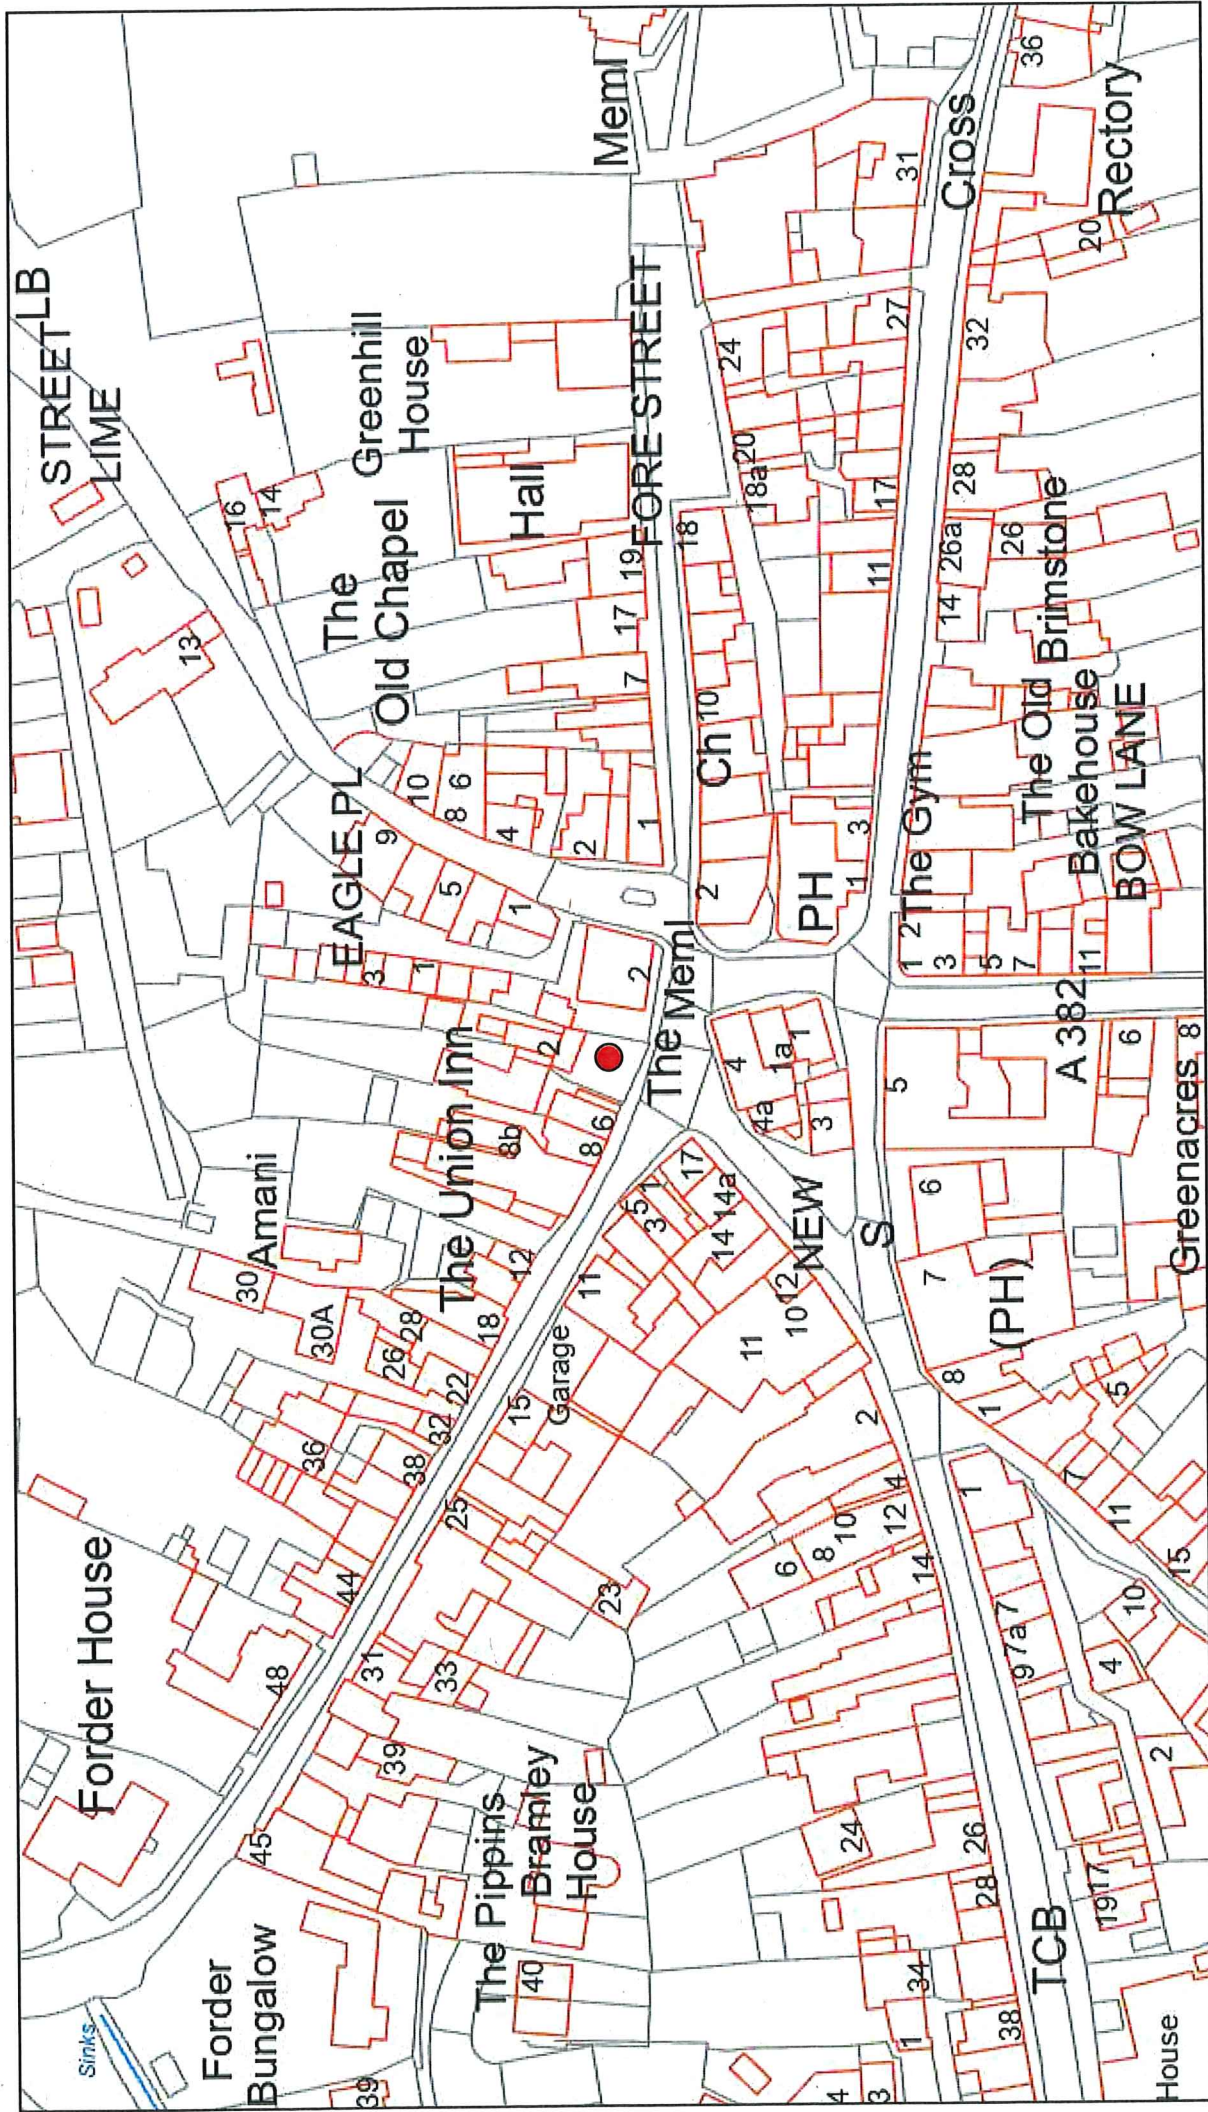

1:1,250



September 9, 2024



Scale: 1:400
0 0.01 0.01 0.02 mi
0 0.01 0.01 0.03 km
Map Tile: SX7586SW Full Reference: SX75342 86102