


NI NOTICES IN ALL BEDROOMS AND ADJACENT EACH CALL POINT

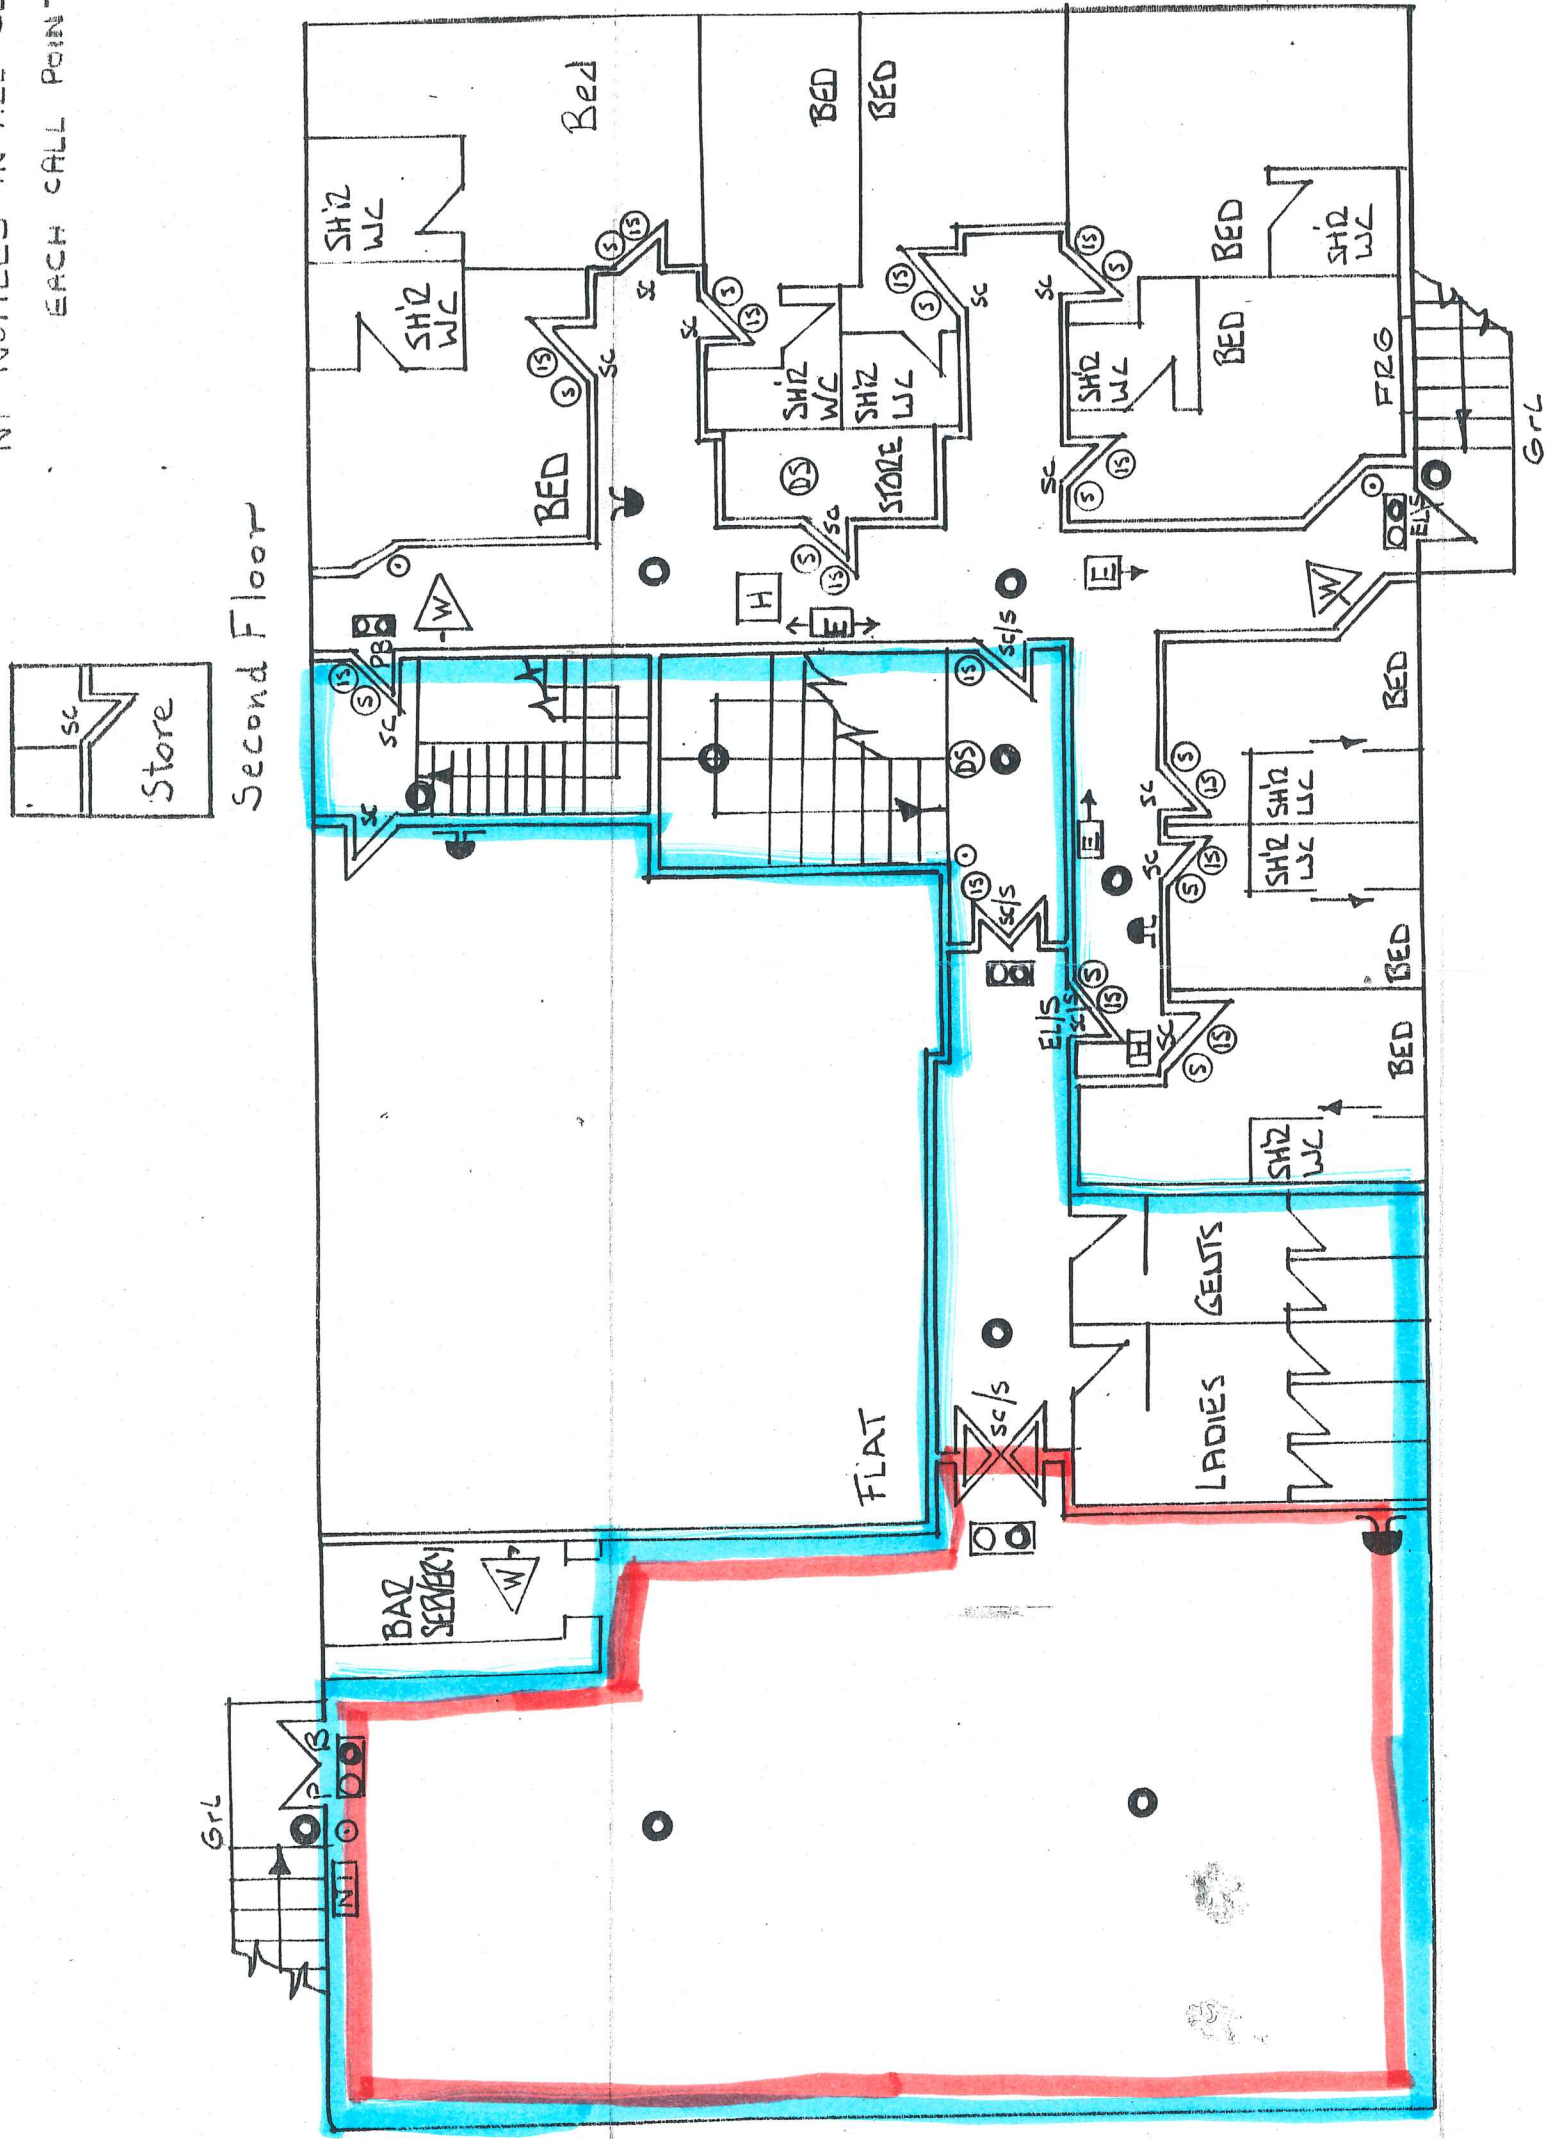

Second Floor

Store

FIRST FLOOR

Fingle Glen ②

DATE	8.3.95	PLAN 2 OF 2
DRAWN BY	FEC/HSR	FILE REF.
		29521-1