



0 10m 25m 50m

1:1250

RESPONSIBILITY IS NOT ACCEPTED FOR OTHERS SCALING DIRECTLY FROM THIS DRAWING. DO NOT SCALE FROM THIS DRAWING. USE WRITTEN DIMENSIONS ONLY.

ORIGINAL SHEET SIZE **A3**

THIS DRAWING IS PRODUCED FOR USE IN THIS PROJECT ONLY AND MAY NOT BE USED FOR ANY OTHER PURPOSE. SOUTH WEST NORSE LTD ACCEPT NO LIABILITY FOR THE USE OF THIS DRAWING OTHER THAN THE PURPOSE FOR WHICH IT WAS INTENDED IN CONNECTION WITH THIS PROJECT AS RECORDED IN THE 'PURPOSE FOR ISSUE' AND 'FILE STATUS CODE'.

THIS DRAWING MAY NOT BE REPRODUCED IN ANY FORM WITHOUT PRIOR WRITTEN AGREEMENT.


© CROWN COPYRIGHT AND DATABASE RIGHTS 2022 ORDNANCE SURVEY LICENCE NUMBER: 100019340.

KEY PLAN



Notes:

- Land to be owned by Exminster Parish Council
- Land to be owned by National Health Service (NHS)
- Vistry's land required for construction period

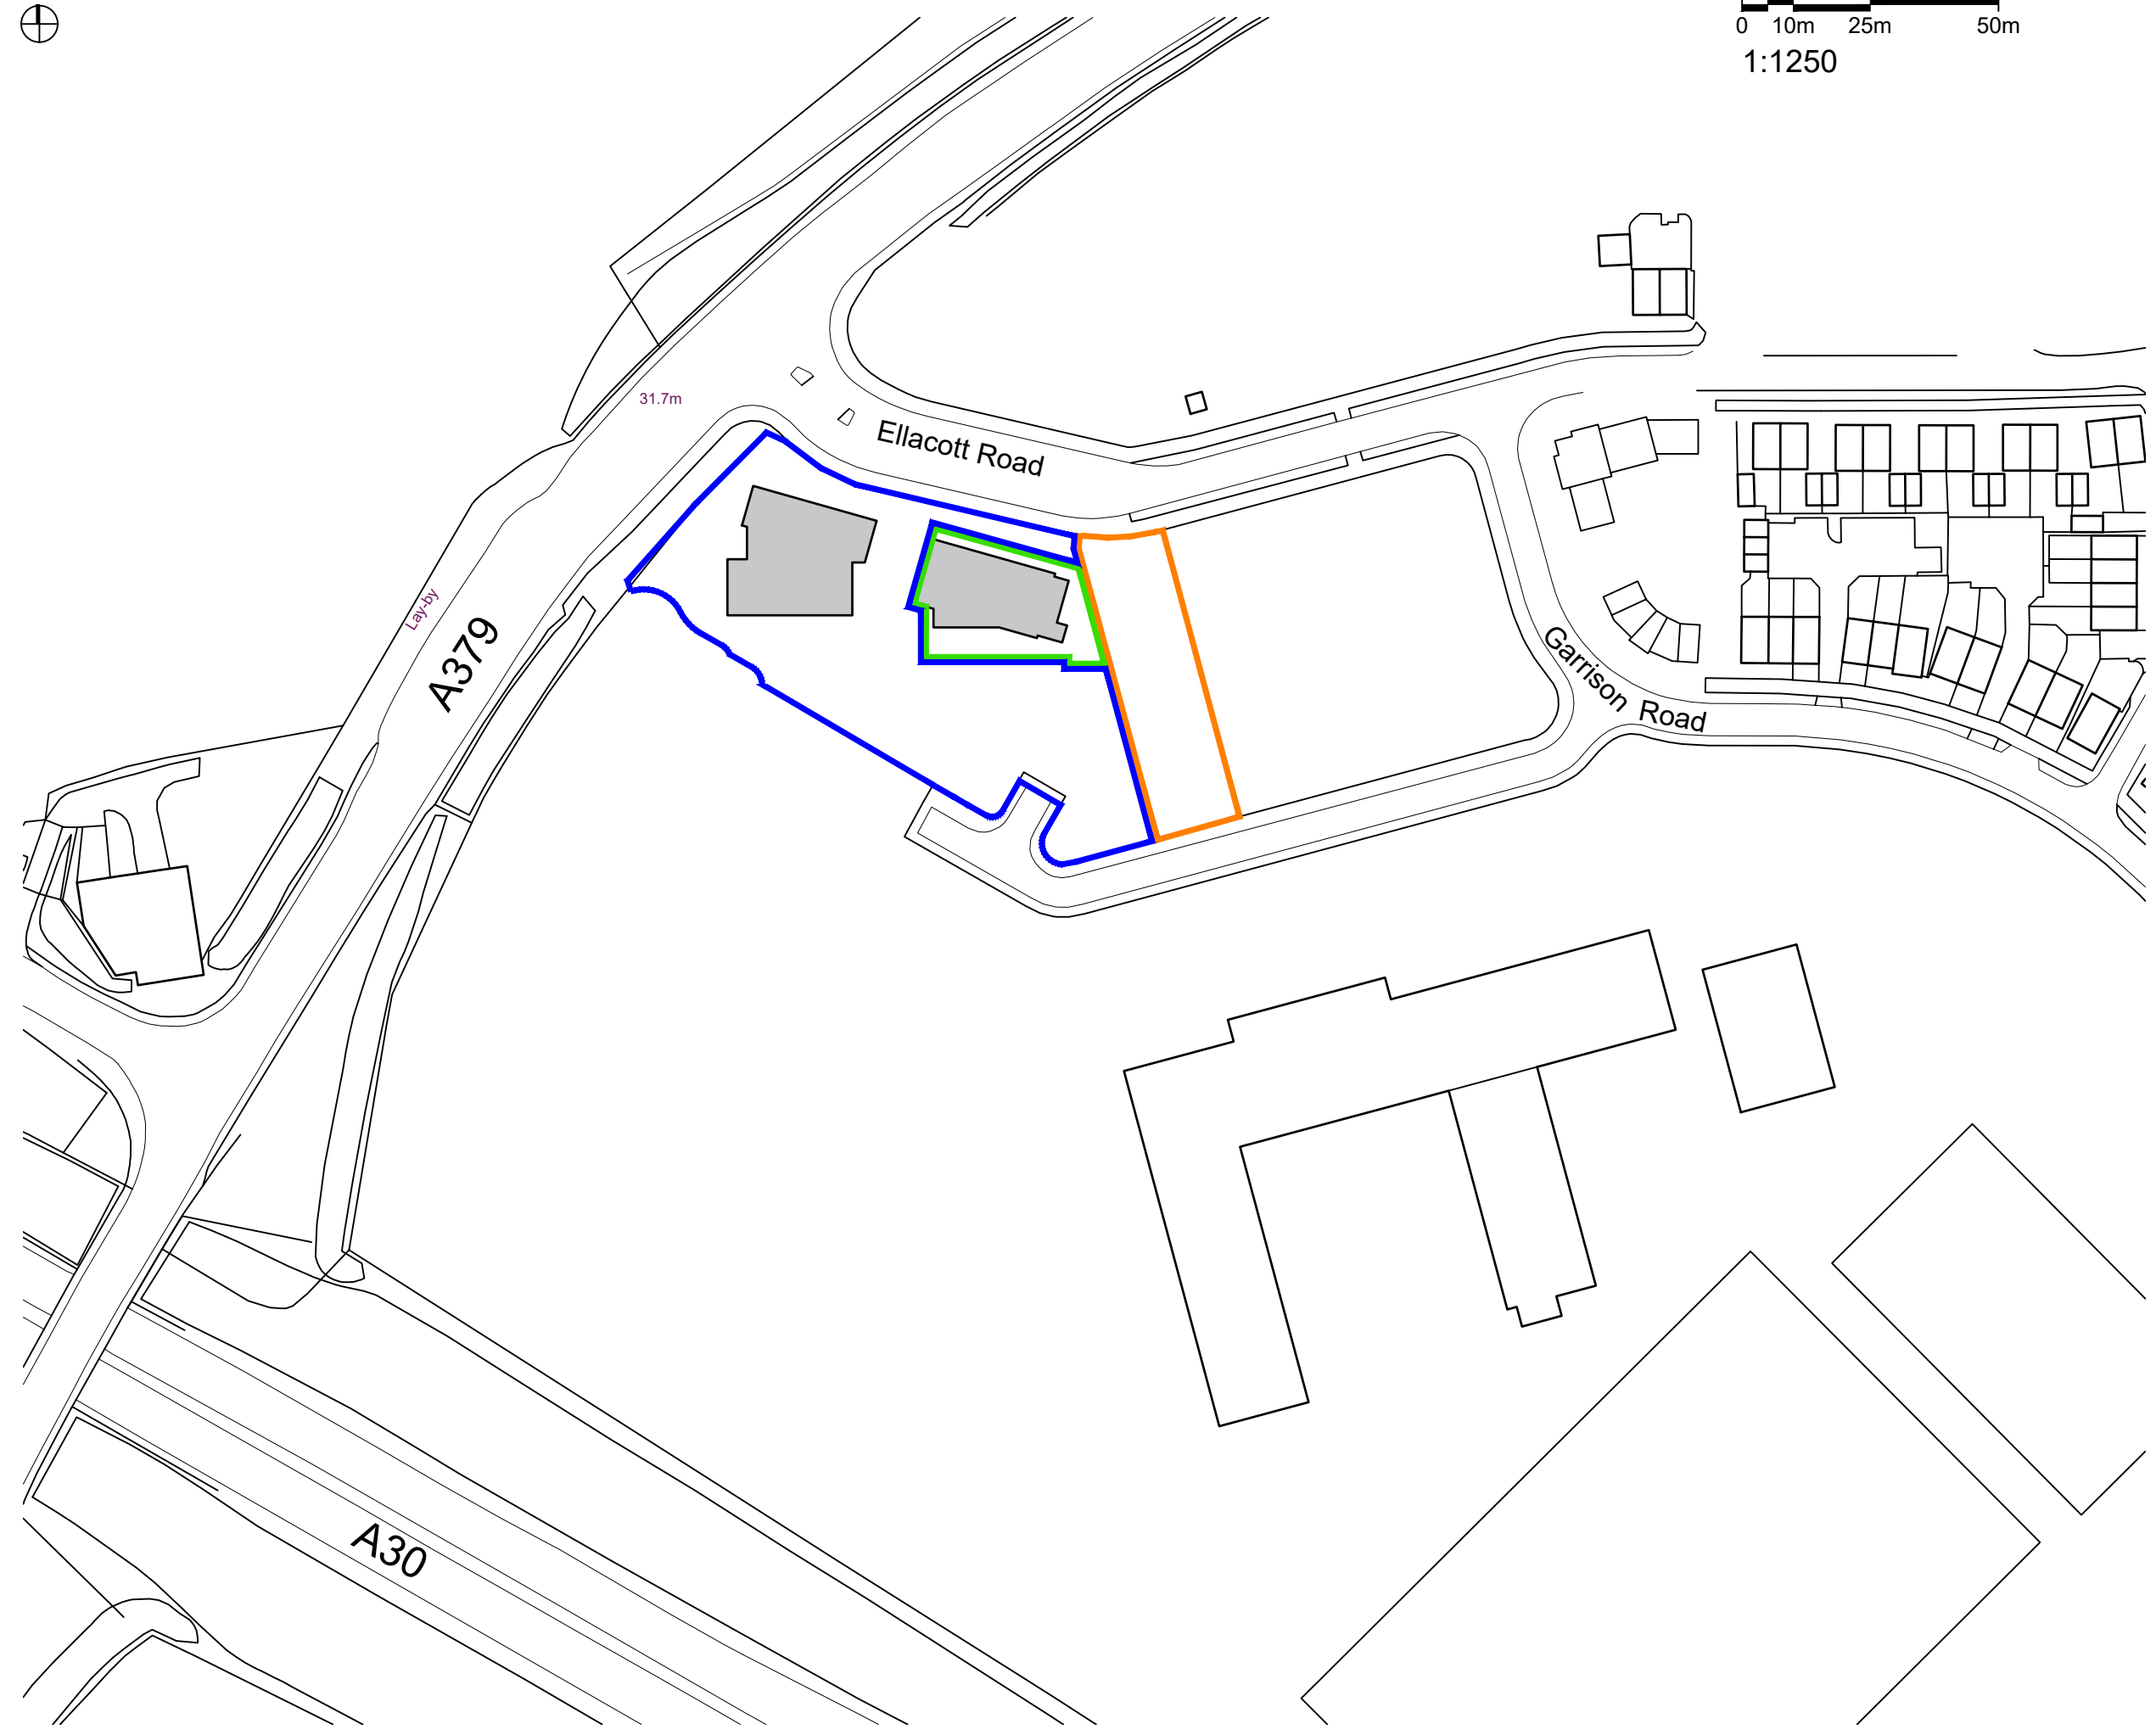

S106 - boundary amendments						
P3	RC	19.12.23	-	-	-	-
Boundary amendments						
P2	RC	18.12.23	-	-	-	-
FIRST ISSUE						
P1	RC	14.12.23	-	-	-	-
REV	DRAWN	DATE	CHECKED	DATE	APPROVED	DATE

**SOUTH WEST  
norse**

South West Norse  
Venture House 1 Capital Court, Sowton Industrial Estate, Exeter, Devon, EX2 7FW  
Tel: 01392 351000; Email: info@swnorse.co.uk; web: www.norsegroup.co.uk

CLIENT  
**DEVON COUNTY COUNCIL**

PROJECT  
**SOUTH WEST EXETER COMMUNITY HUB**

TITLE  
**LOCATION PLAN**

SCALE DISCIPLINE PROJECT NUMBER  
1:1250 Architect 109694

DRAWING NUMBER REV CODE  
**SWN-ZZ-XX-DR-A-0104 P3**

STATUS CODE	PURPOSE OF ISSUE	Drawn by	Approved by
S2	Information	RC	KW
		Checked by	
		KW	