


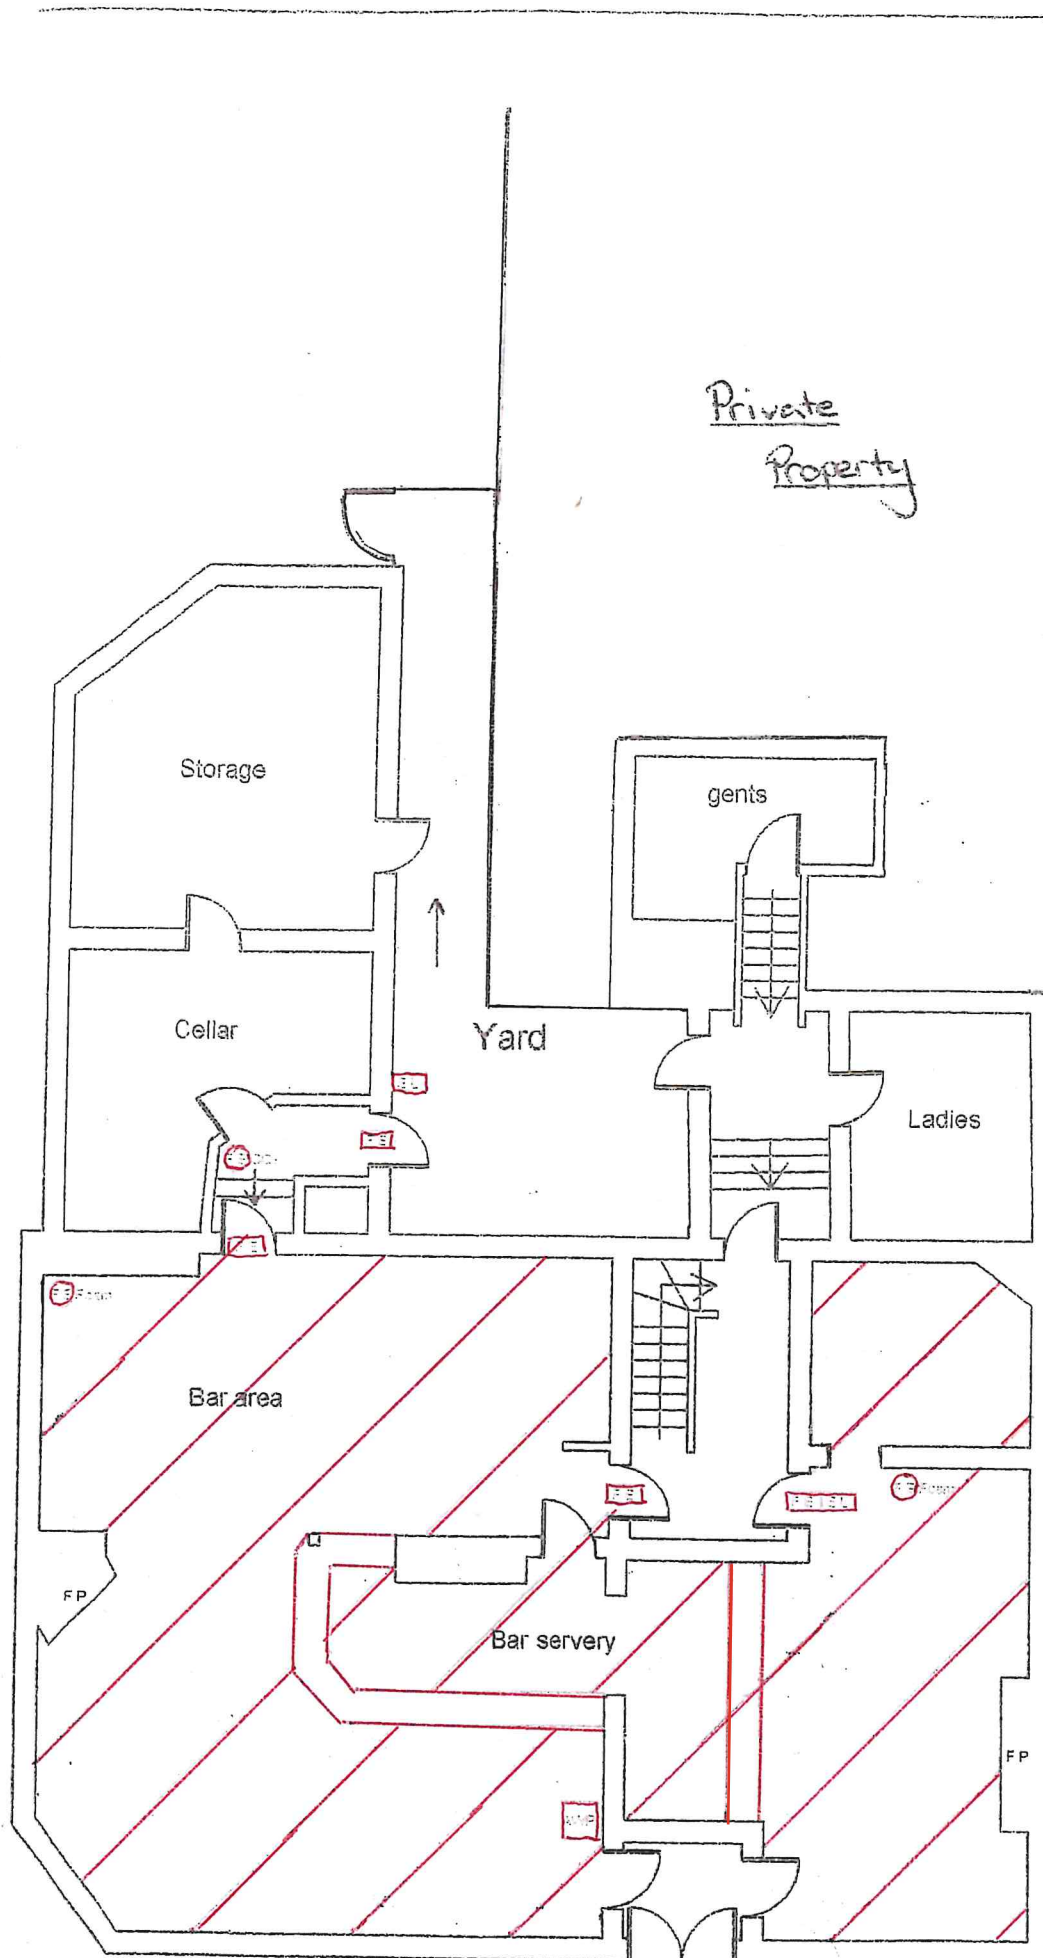

LEGEND

- FP FIRE PLACE
- DOOR
- BOILER
- FIRE EXIT
- EMERGENCY LIGHT
- DISTRIBUTION BOARD
- FIRE ALARM CALL POINT
- BELL SOUNDER
- SMOKE DETECTOR
- HEAT DETECTOR
- FIRE BLANKET
- FIRE EXTINGUISHER CO₂
- FIRE EXTINGUISHER FOAM
- FIRE EXTINGUISHER WATER
- FIRE EXTINGUISHER POW
- SPRINKLER OUTLETS
- STEPS
- ARROWS ALWAYS SHOWN IN 'UP' DIRECTION UNLESS OTHERWISE NOTED
- AMUSEMENT WITH PRIZE
- BAR FLAP
- PROPOSED LICENSED AREA

PETER NORTH & PARTNE Chartered Surveyors Building Surveying - Quantity Surveying Building Engineers

42, UPPER HIGH STREET

THAME

OXON OX9 2DW

Tel: 01844 261222

Fax: 01844 261190

Email: Surveying@peternorth-thame.co.uk

website: www.peternorth.co.uk

CLIENT

Heavitree

DRAWING TITLE

Plan for Licence Application

PUB NAME

Globe Hotel
Chudleigh

Licensable Activity Area (M²)

185.5

Licensed External Drinking Area (M²)

0.0

DATE

June 05

SCALE

1:100

DWG No

HT-038 (1)

DRAWN

SF

REV

NOTES

No Additional Notes

This drawing and the works depicted are the copyright of Peter North an Chartered Surveyors and may not be reproduced or amended in any form by written permission.
No liability will be accepted for amendments made by other persons.
This drawing is for licensing purposes only and should not be used for any design or construction work.