


Appendix B—Houghton Barton Link Road General Arrangement Plan

Roads A4 FRAME Committee landscape - Version 2.0

Contains Ordnance Survey data.
© Crown copyright and database rights 2020. 100019783.

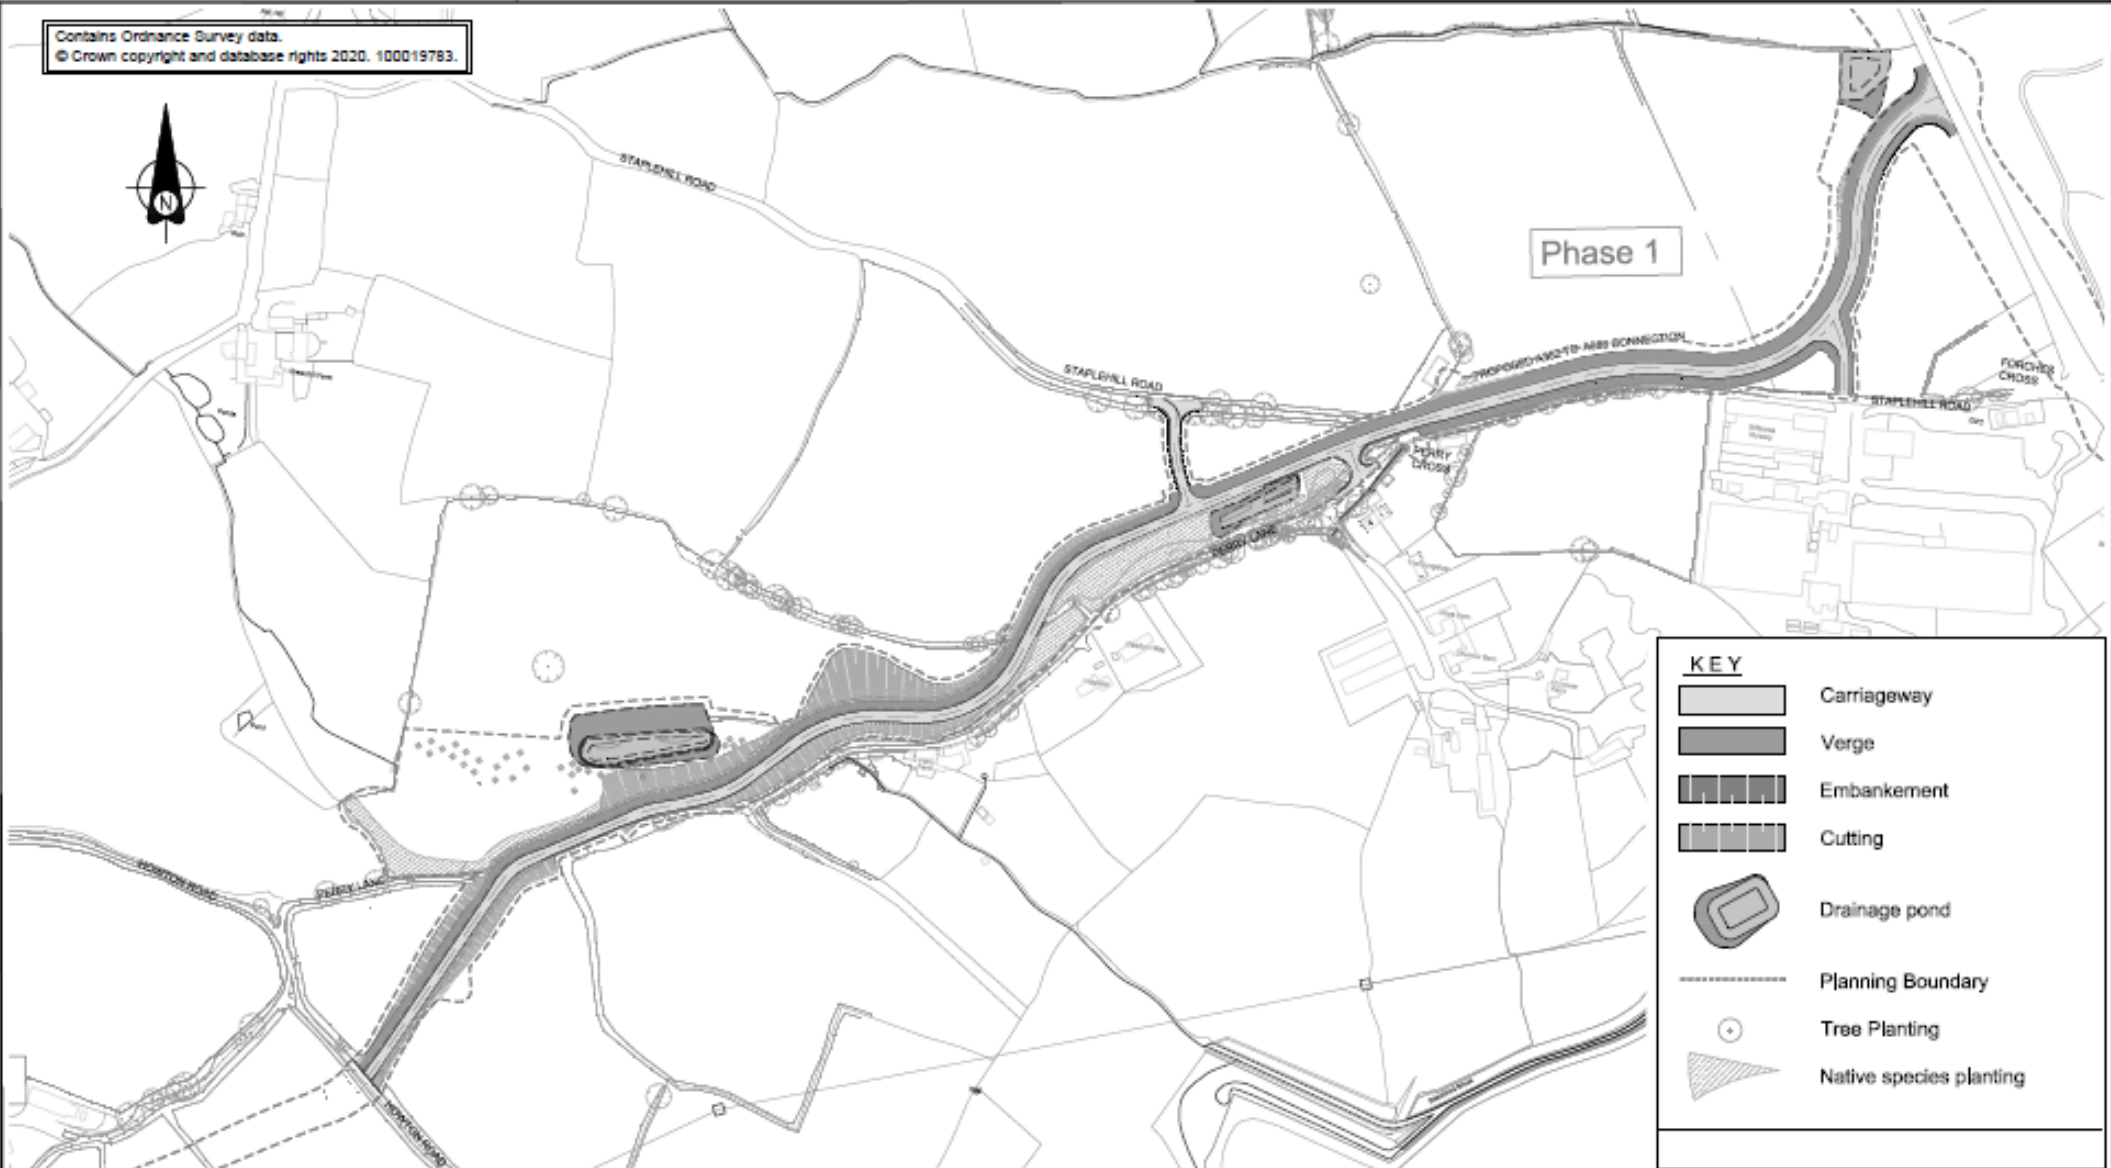

KEY	
	Carriageway
	Verge
	Embankment
	Cutting
	Drainage pond
	Planning Boundary
	Tree Planting
	Native species planting



Engineering Design Group

Cabinet
job/title/proposal

**A382 to A383 LINK ROAD
PHASE 1 GENERAL ARRANGEMENT**

date	Feb 2020	scale	Not to Scale
number	B11004/ 27		

I:\data\devon.gov.uk\docs\Exeter, County Hall\EEC\Project\EA1\SIP\Plan\FR14609\BMSFiles\Drawings\Working Drawings\B14008_126 127 Phase 1 General Arrangement.dwg - 20/02/2020 10: