


Appendix C—Land known as Howton Field

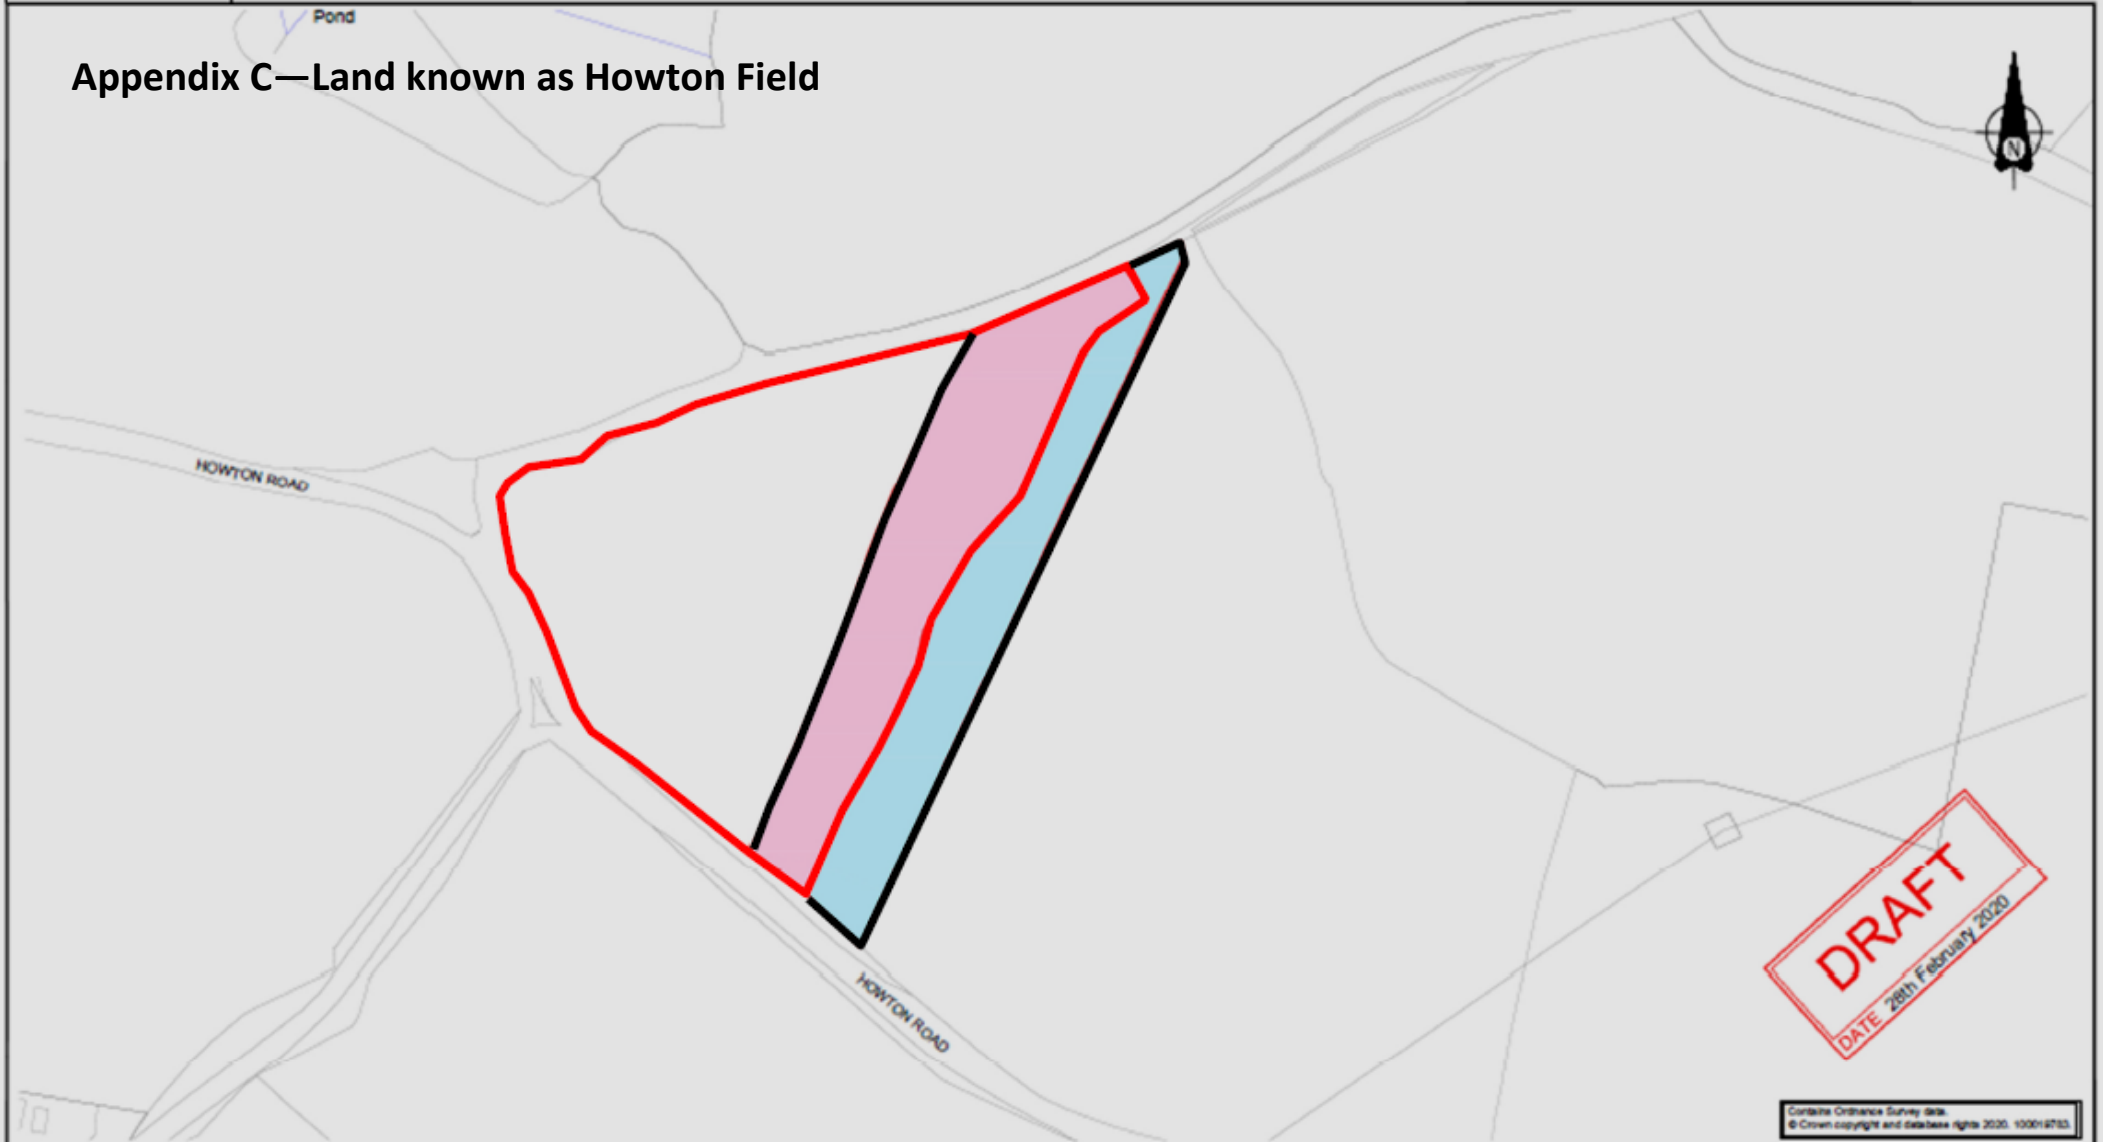

DRAFT
DATE 28th February 2020

Contains Ordnance Survey data.
© Crown copyright and database right 2020. 100019703

Devon County Council

Engineering Design Group

Maiford Offices
County Hall
Topham Road
Exeter
EX2 4QD

Tel. 0845 155 1004
Fax 01392 382342

A382 - A383 CONNECTION - LAND AT HOWTON ROAD		
Area m ²	Requirement	Owner
3292m ²	Title	Teignbridge District Council Forde House, Brunel Road, Newton Abbot, TQ12 4XX
2491m ²	Licence	

Rev	Date	Drawn	Revisions	Chk
	00.00.201	00		

Do not scale from this drawing in either hard or electronic format. No responsibility is accepted where this drawing is used in circumstances other than that for which it was originally prepared and issued.

Dep. No.	B14008 / 129	Revision
scale(s)	1:1250	size A3