

- NOTES**
- Do not scale from drawing.
 - Drawing to be printed in colour.
 - All sign and road marking diagram refers to TSRGD 2016.
 - All traffic signs and road marking are indicative only and to be confirmed at detailed design.
 - On street parking is to be relocated to Cricketfield car park as part of the proposal to provide a new decked car park. This is subject to consultation, planning permission and funding.

- KEY**
- Existing carriageway to be resurfaced.
 - New footway construction to match existing.
 - New tactile paving in colour buff.
 - Proposed road marking.
 - Existing shared use footway/cycleway

Rev	Rev. Date	Purpose of revision	Drawn	Checked	Rev'd	Apprv'd
P04	May 2020	MINOR AMENDMENTS	DdG	EH	EH	SB
P03	Feb 2020	MINOR AMENDMENTS	DdG	GS	ON	SB
P02	Jan. 2020	MINOR AMENDMENTS	DdG	GS	ON	SB
P01	Jan. 2020	FOR INFORMATION	DdG	GS	ON	SB



JACOBS
 Aperture, Pynes Hill, Rydon Lane, Exeter EX2 5AZ
 Tel: +44(0)1392 269 800
 Website: www.jacobs.com


Project
B23006FA - Newton Abbot Future High Street Fund

Drawing title
Gateway To The Town Centre General Arrangement

Drawing status
FOR INFORMATION

Scale **AS SHOWN @ A1 DO NOT SCALE**
 Jacobs No. **B23006FA**
 Drawing number **B23006FA-JAC-DWG-A-003** Rev **P04**

© Copyright 2019, Jacobs U.K. Limited. The concepts and information contained in this document are the property of Jacobs. Use or copying of this document in whole or in part without the written permission of Jacobs constitutes an infringement of copyright. Limitation: This drawing has been prepared on behalf of, and for the exclusive use of, Jacobs' Client, and is subject to, and issued in accordance with the provisions of the contract between Jacobs and the Client. Jacobs accepts no liability or responsibility whatsoever for, or in respect of, any use of, or reliance upon, this drawing by any third party.

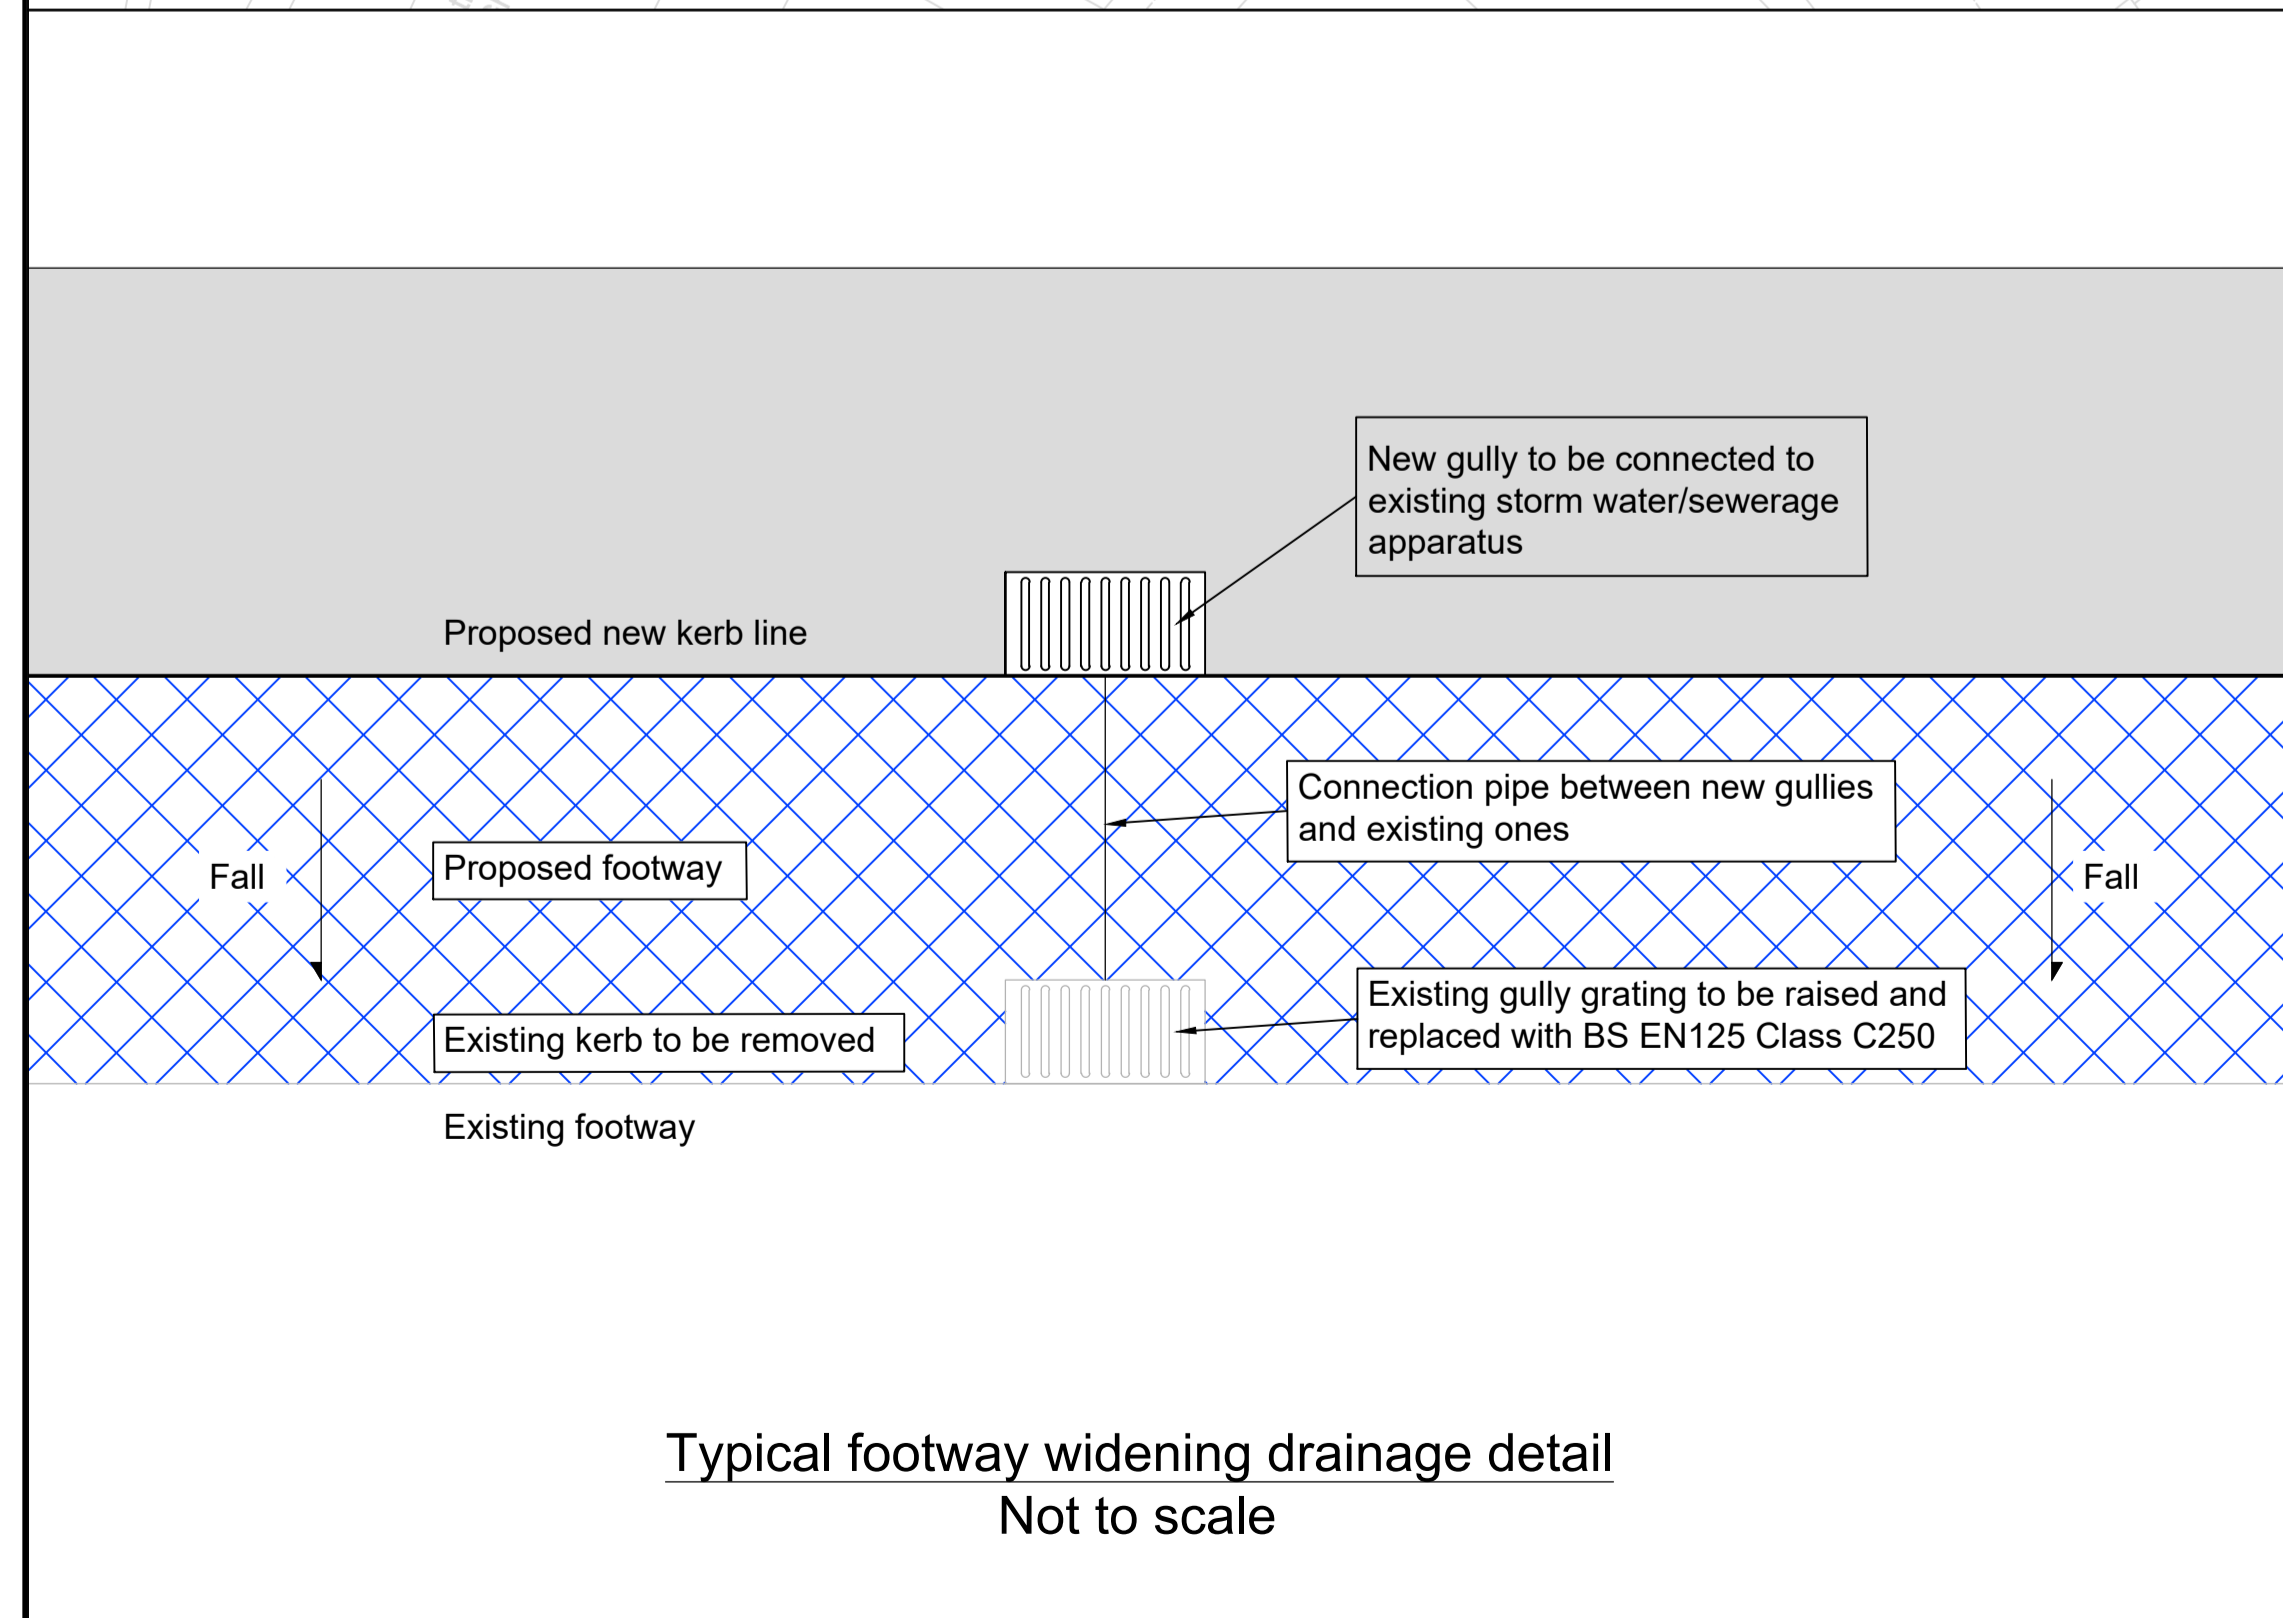

Typical footway widening drainage detail
 Not to scale

Plan
 Scale 1:500

Courtenay Park