





E1 North East Elevation Through Market Walk
1 : 200

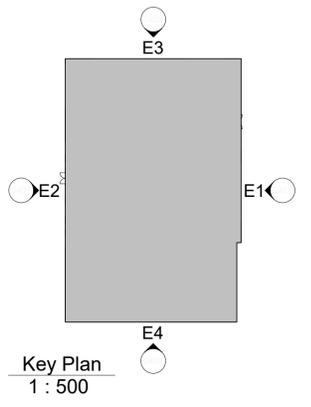

E2 South West Elevation Through Service Yard
1 : 200



E3 North West Elevation Through New Pedestrian Route
1 : 200

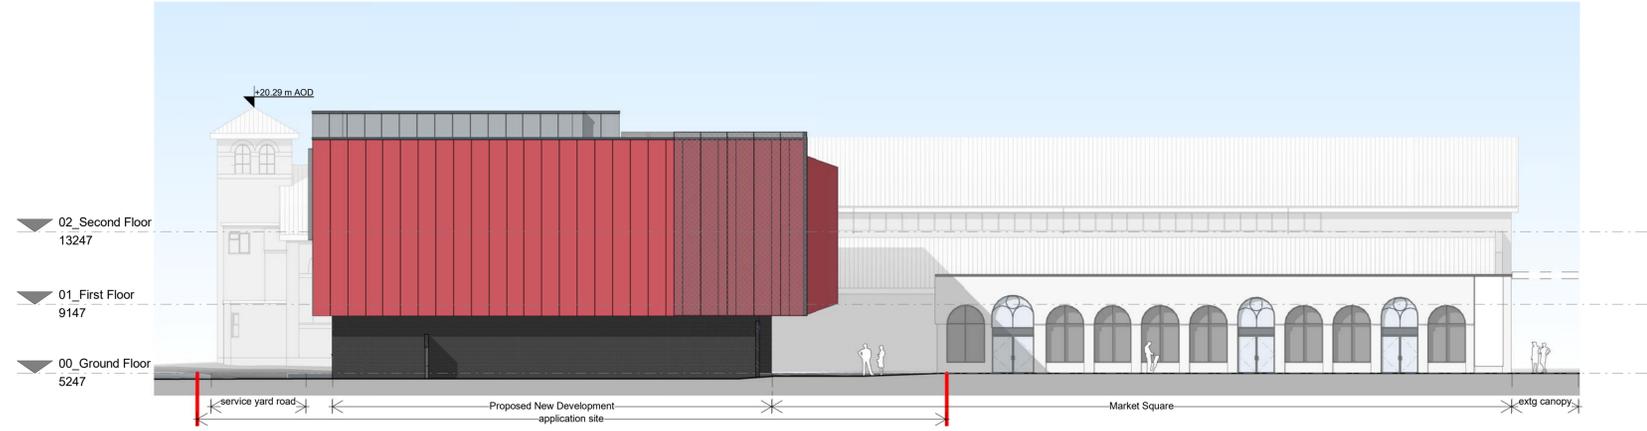

E4 South East Elevation Through External Store Area
1 : 200

P1 22/03/19 Stage 2 Issue		MO/CC	
Revision	Date	Comment	Author / Checked
Project Title Newton Abbot Cinema			
Detail Proposed Street Scenes			
Project No.	Originator	Zone	Level Type Role Number
17029NAC - LHC - 00 - XX - DR - A - 0450			
Status	Status Description		
S6	Issued for PIM		
Revision	Date	Scale	
P1	02/01/19	As indicated@A1	

LHC GROUP
www.lhc.net

EXETER 01392 444334
PLYMOUTH 01752 669368

CONTRACTORS MUST CHECK ALL DIMENSIONS ON SITE - ONLY FIGURED DIMENSIONS ARE TO BE WORKED FROM - DISCREPANCIES MUST BE REPORTED TO THE ARCHITECT BEFORE PROCEEDING © THIS DRAWING IS COPYRIGHT